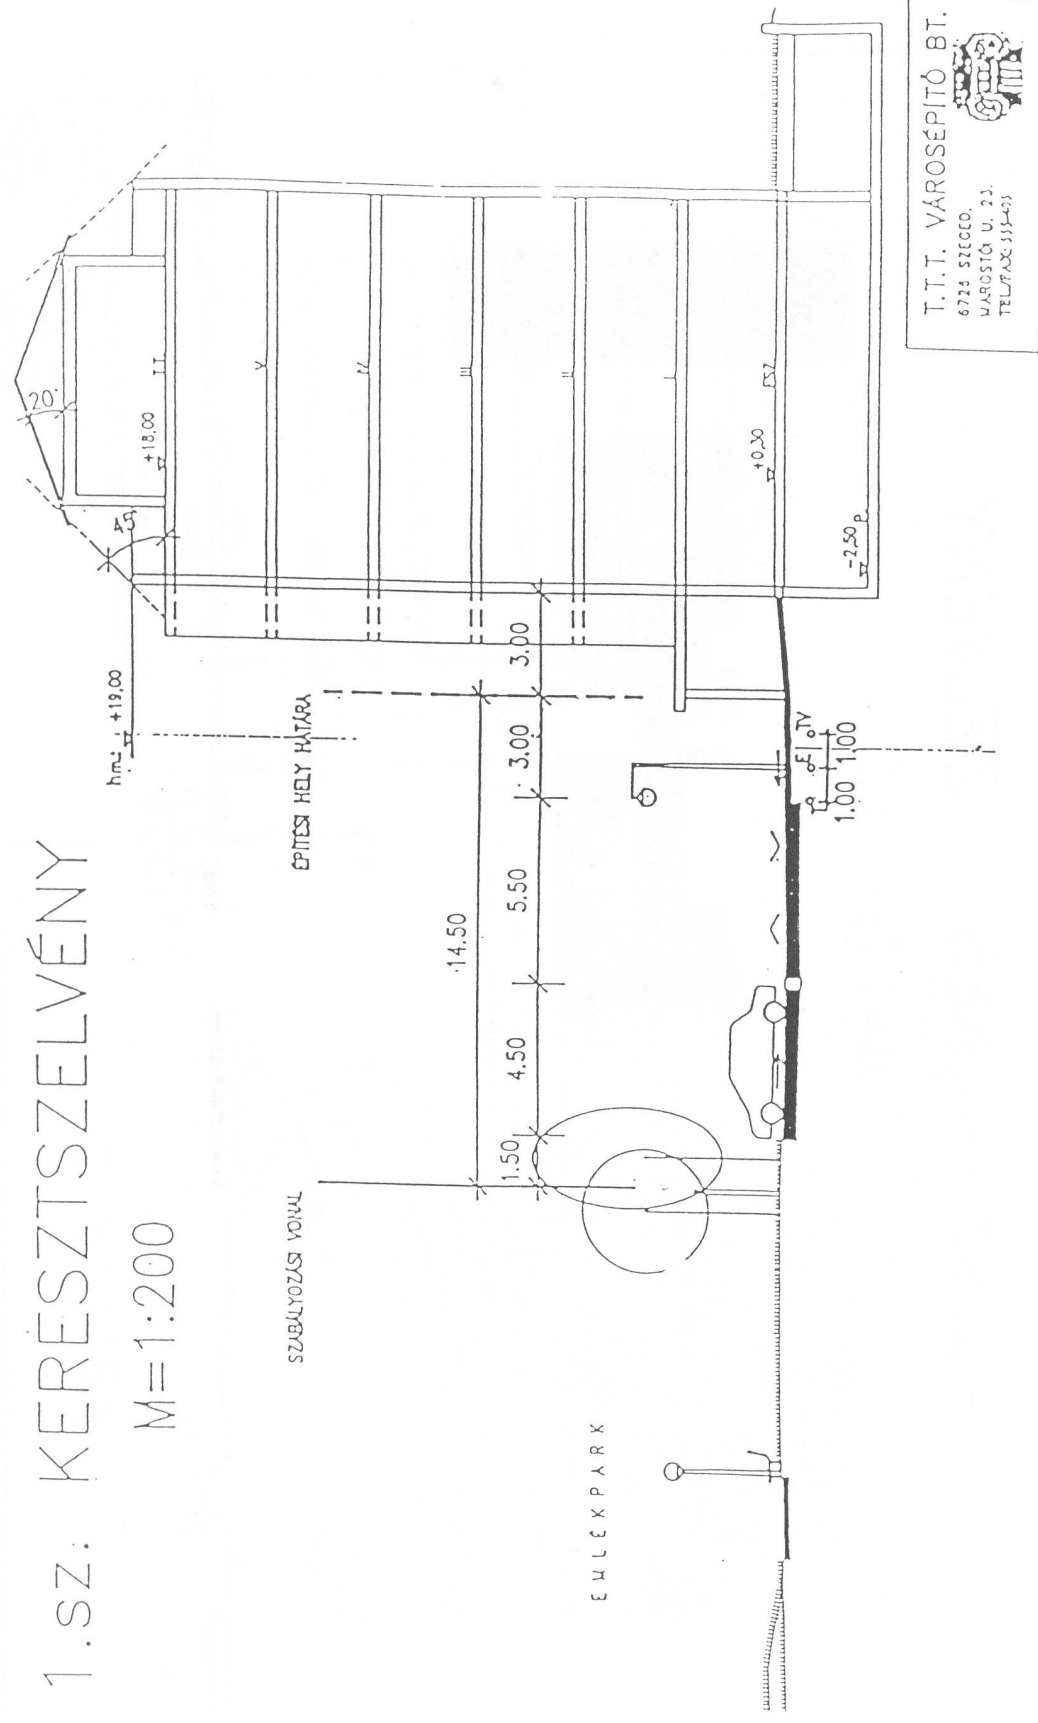
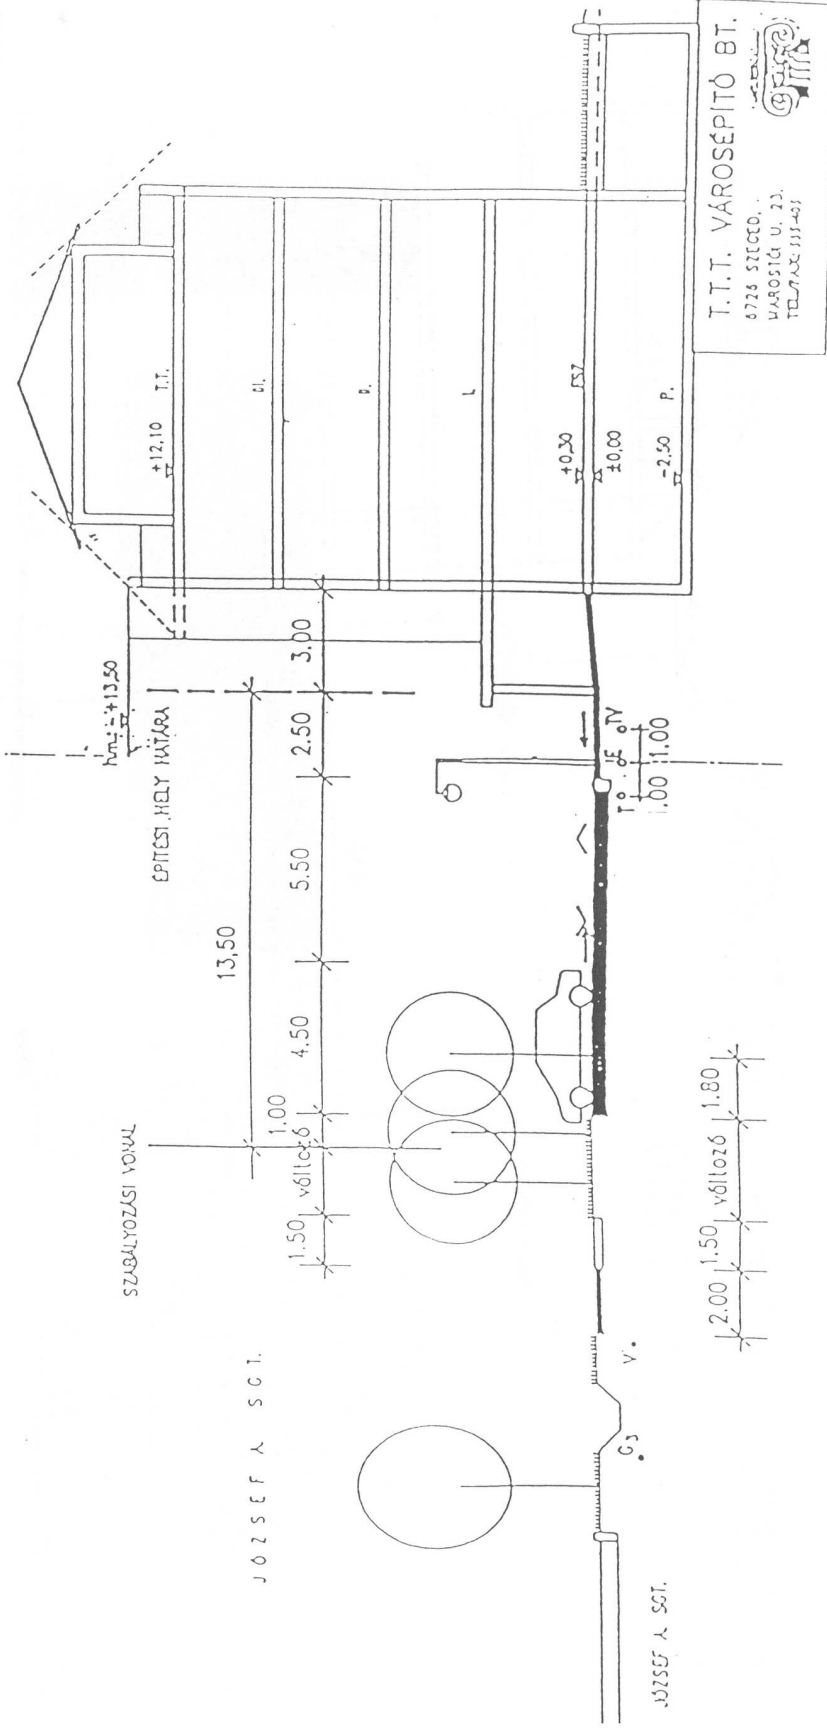


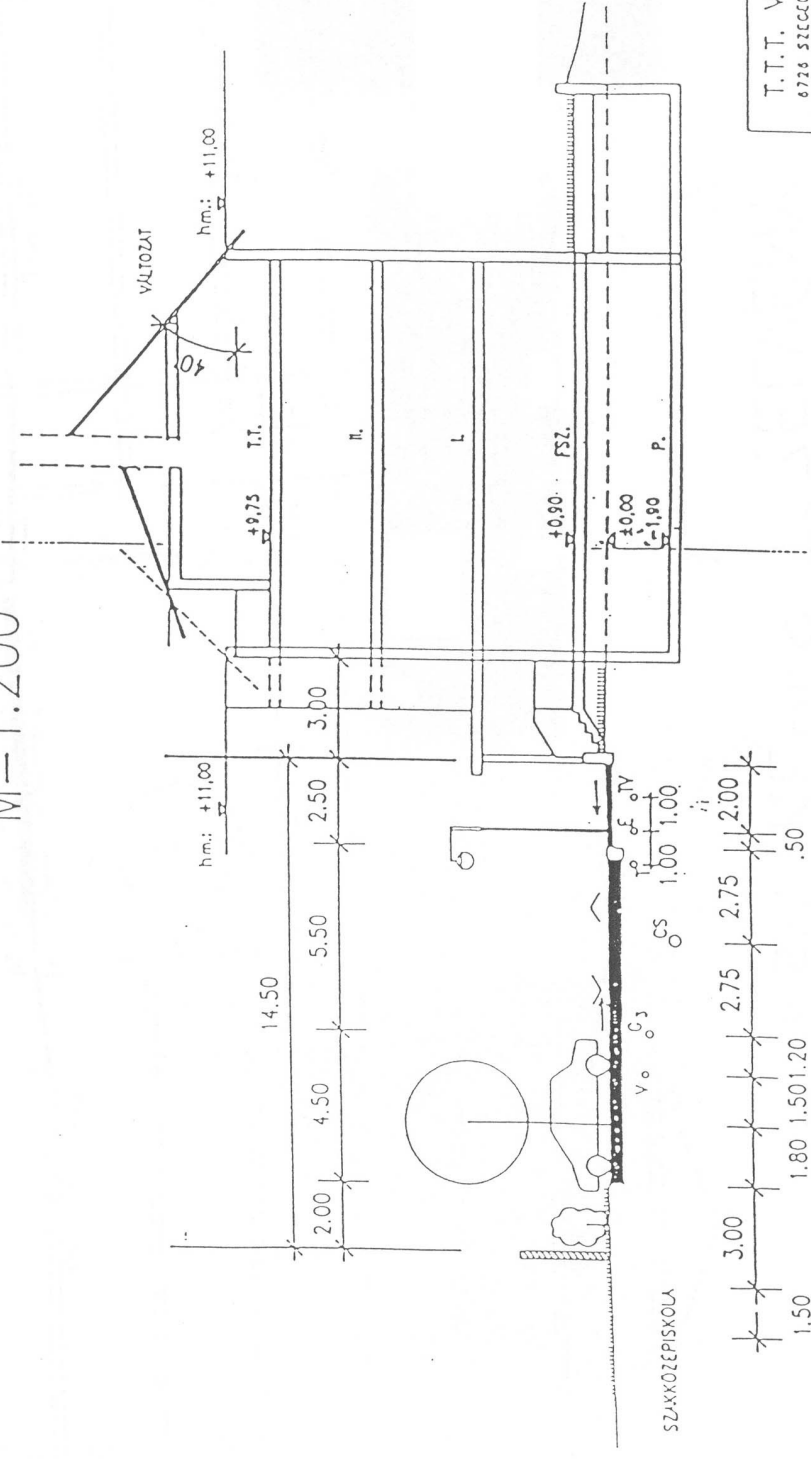
1. SZ. KERESZTSZELVÉNY

$$W=1:200$$


2.SZ. KERESZTSZELVÉNY

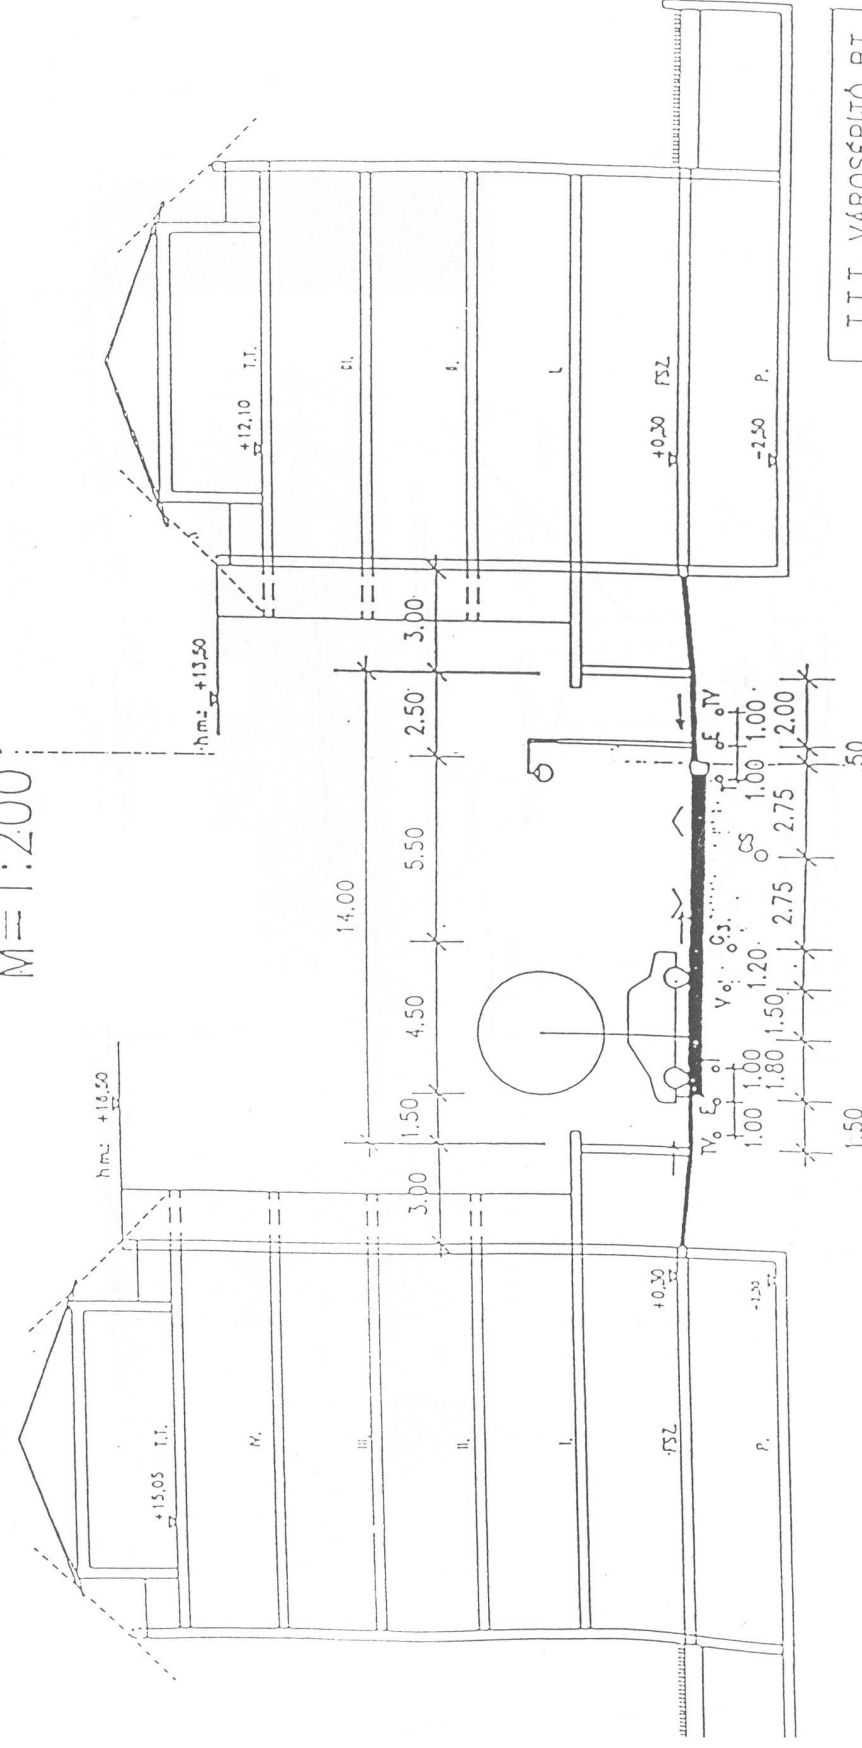
$$M=1:200$$


3.SZ. KERESZTSZELVÉNY

$$W=1:200$$


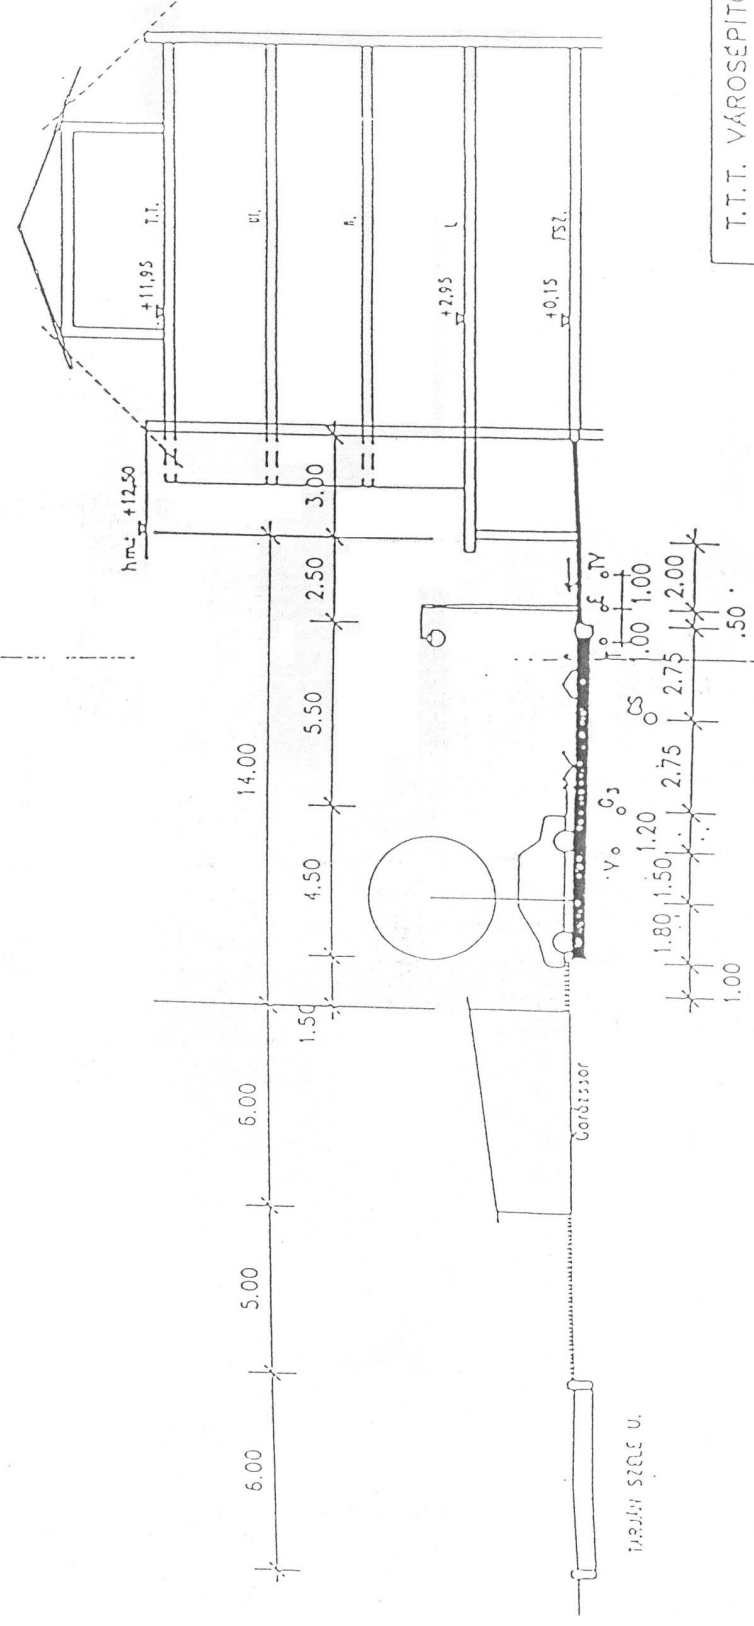
T.T.T. VÁROSEPÍTŐ BT.
6726 SZÉCSE,
VÁROSTÓR U. 23.
TEL/FAX: 333-405

4. SZ. KÉRESZTSZELVÉNY

$$M=1:200$$


5/A.sz. KERESZTSZELVÉNY

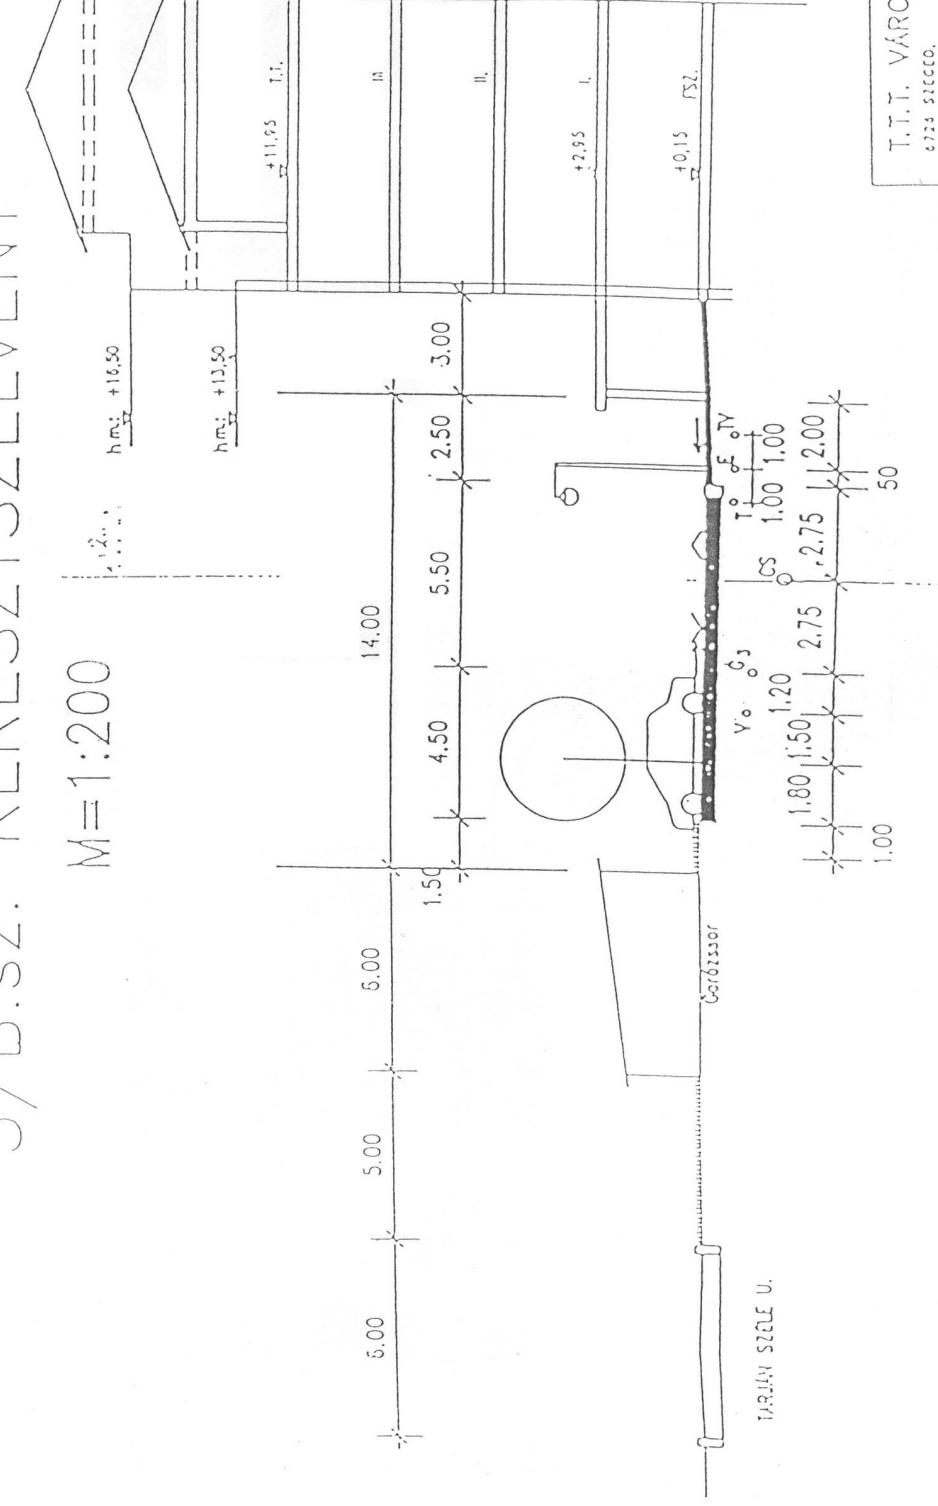
M=1:200



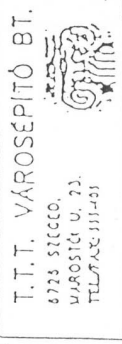
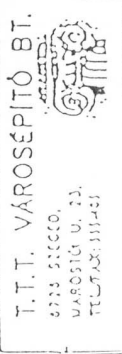
T.T.T. VÁROSÉPÍTŐ BT.
6723 SZÉCCO,
VÁROSIG U. 23.
TEL: 712-114-43

5/B.sz. KERESZTSZELVÉNY

M=1:200



T.T.T. VÁROSÉPÍTŐ BT.
6723 SZÉCCO,
VÁROSIG U. 23.
TEL: 712-114-43

$$M=1:200$$

$$M=1:200$$




2001-17-09

[illegible]