



Gip 1 SZ 30  
6.0(10) 5000

Lf 1 O 30  
4.5 700

Gip 1 SZ 30  
6.0(10) 5000

Gksz 2 SZ 30  
7.5(10) 5000

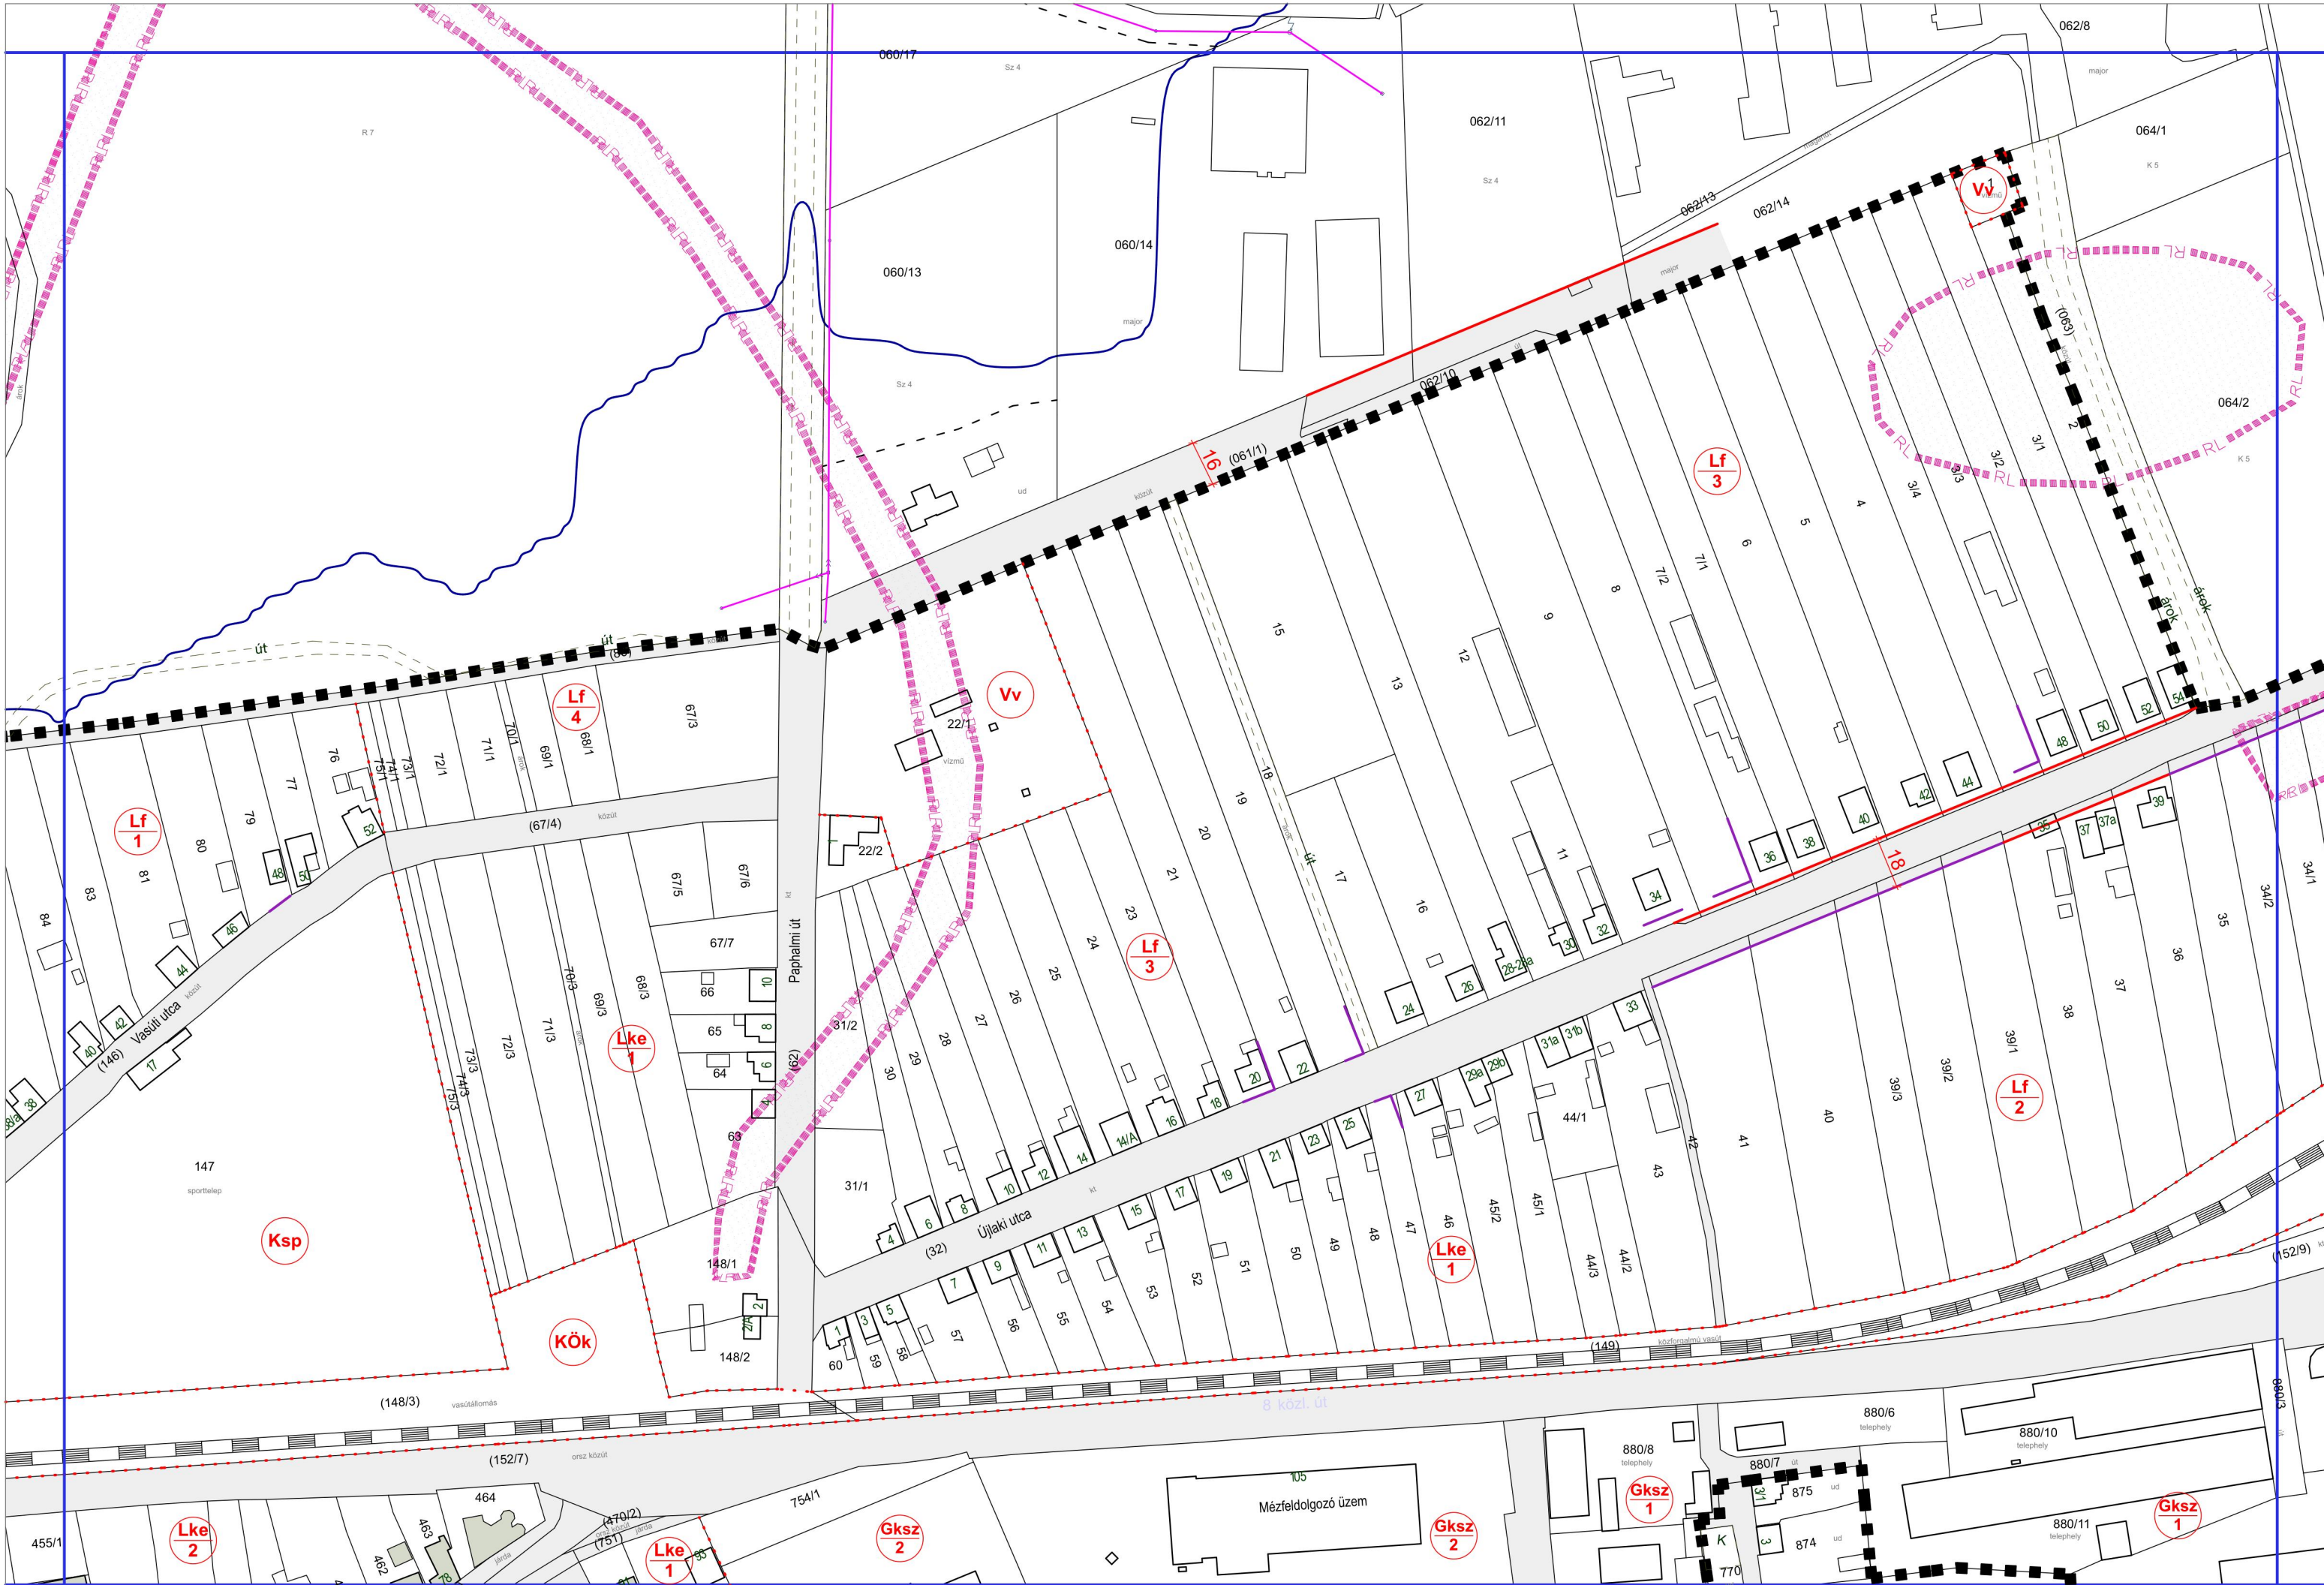

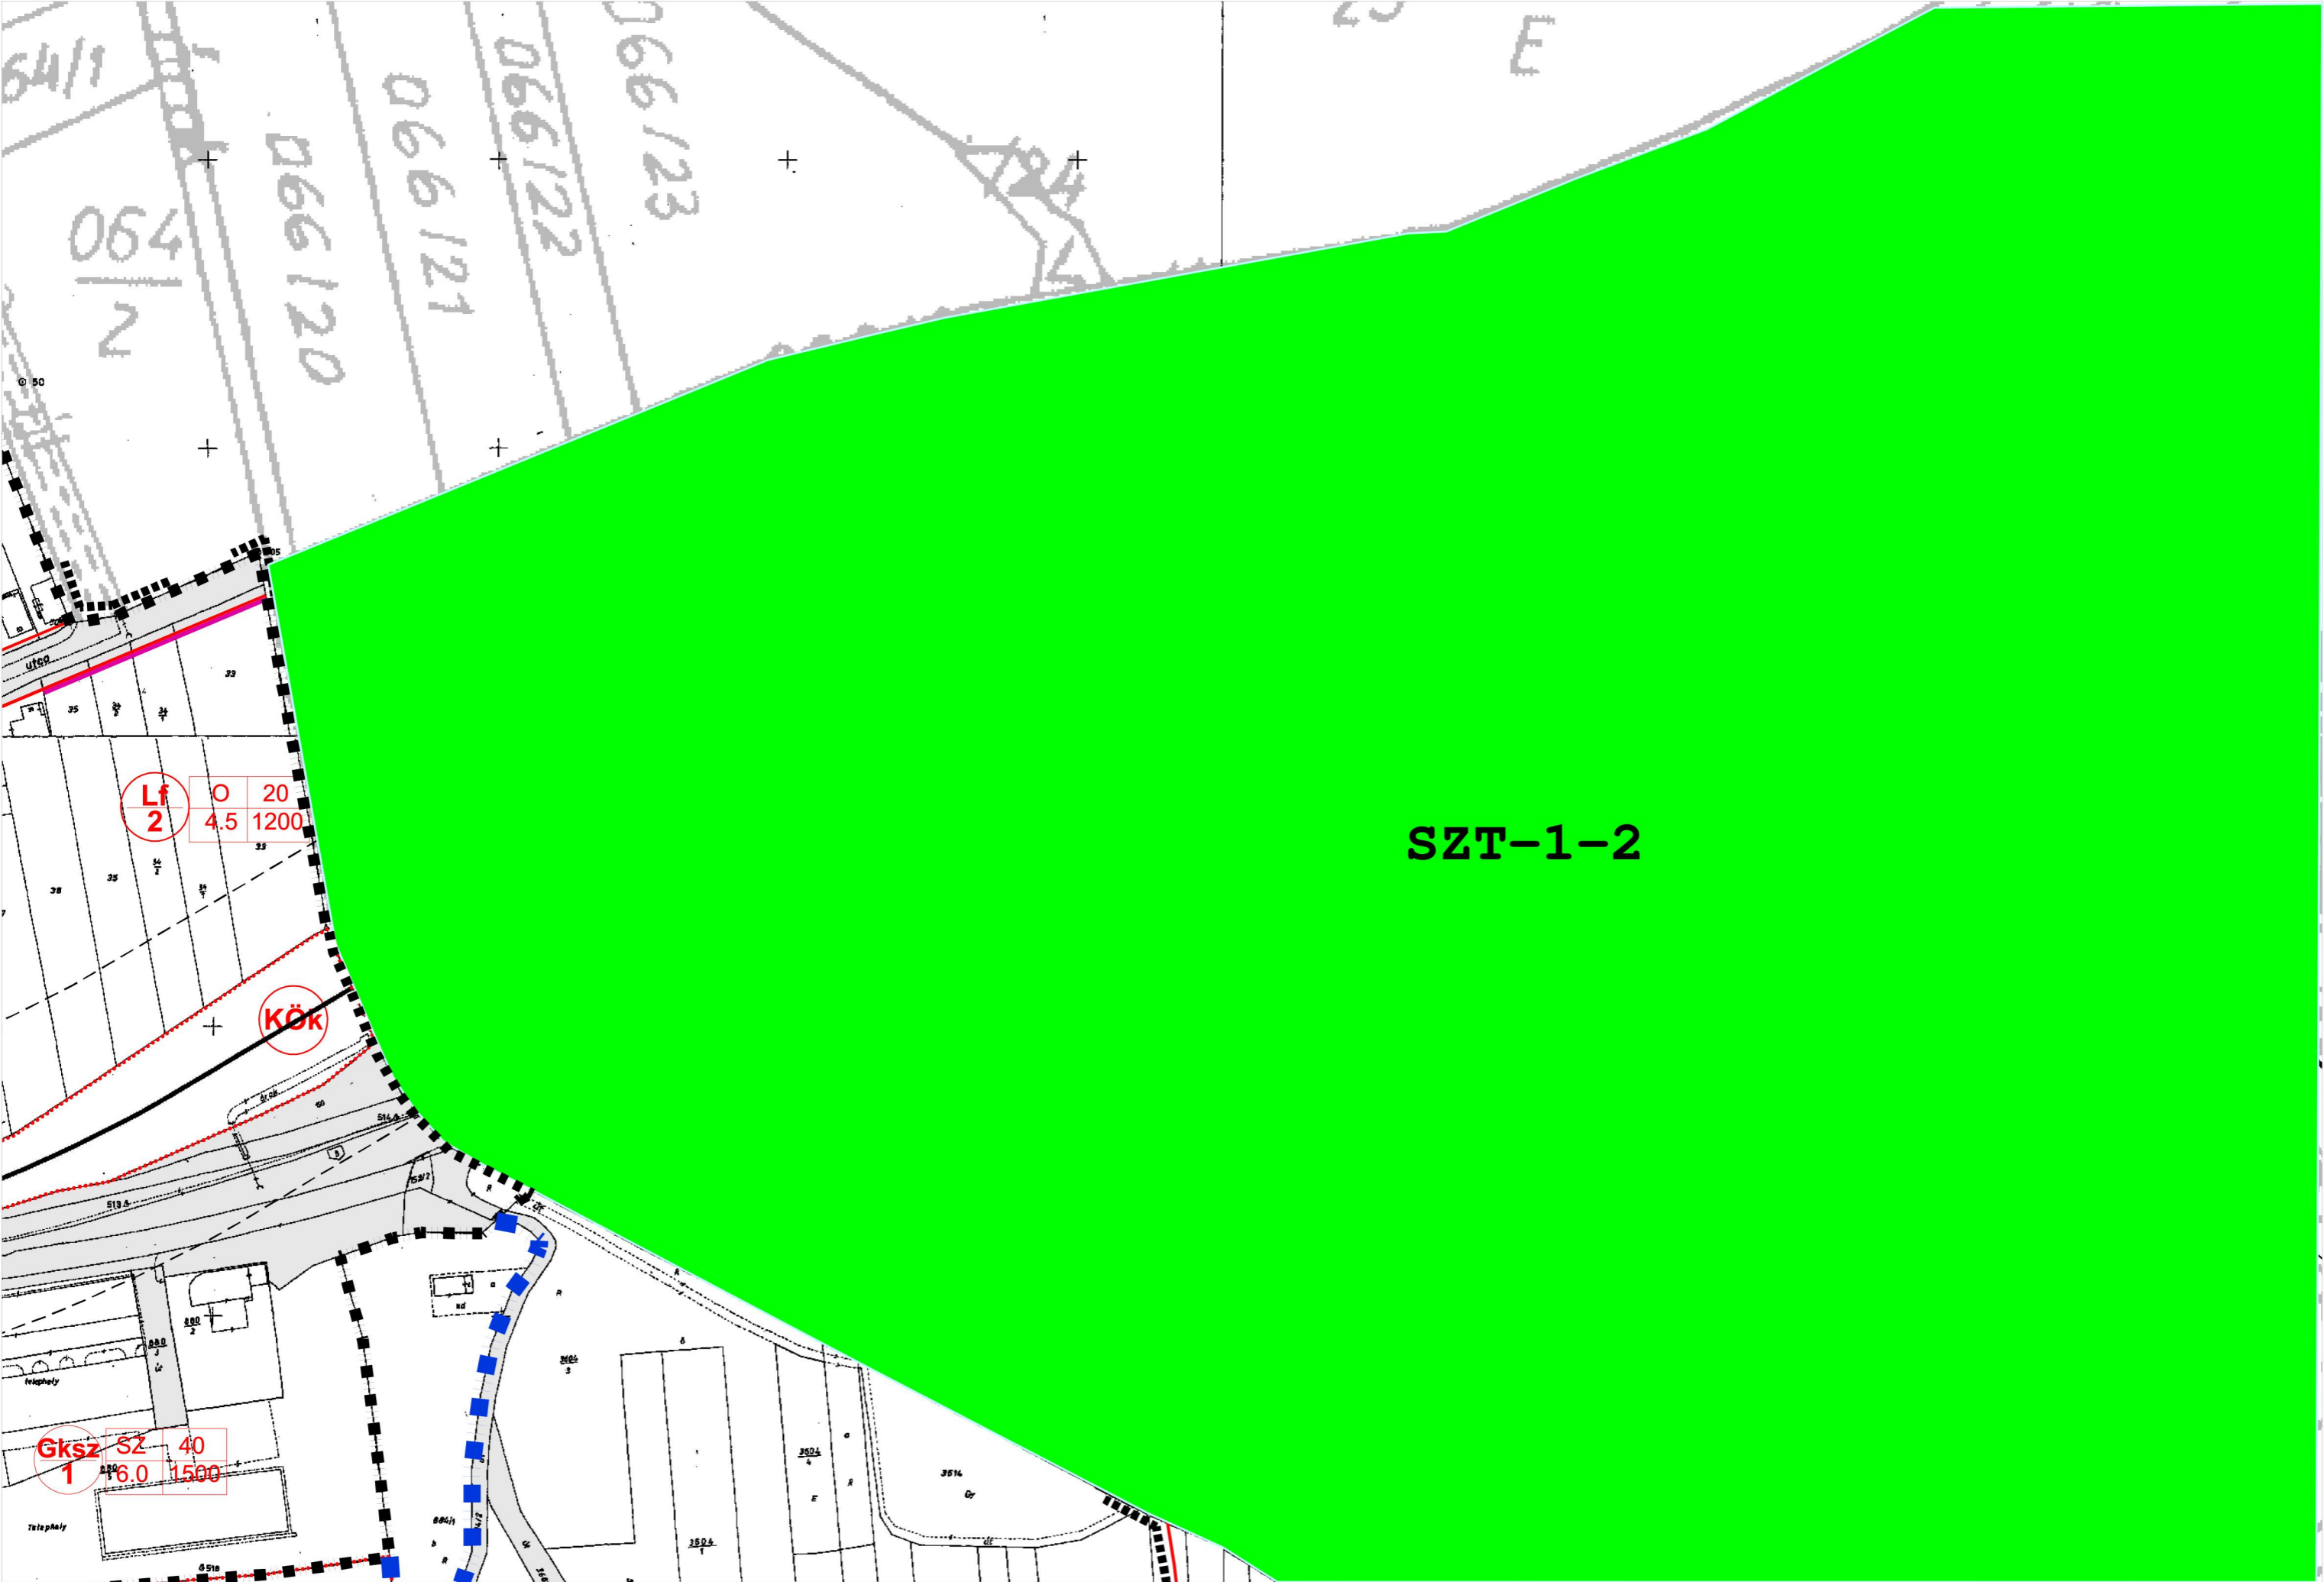



**SZT-1-2**

**Lf**  
2 0 20  
4.5 1200

**KÖK**

**Gksz**  
1 SZ 40  
6.0 1500

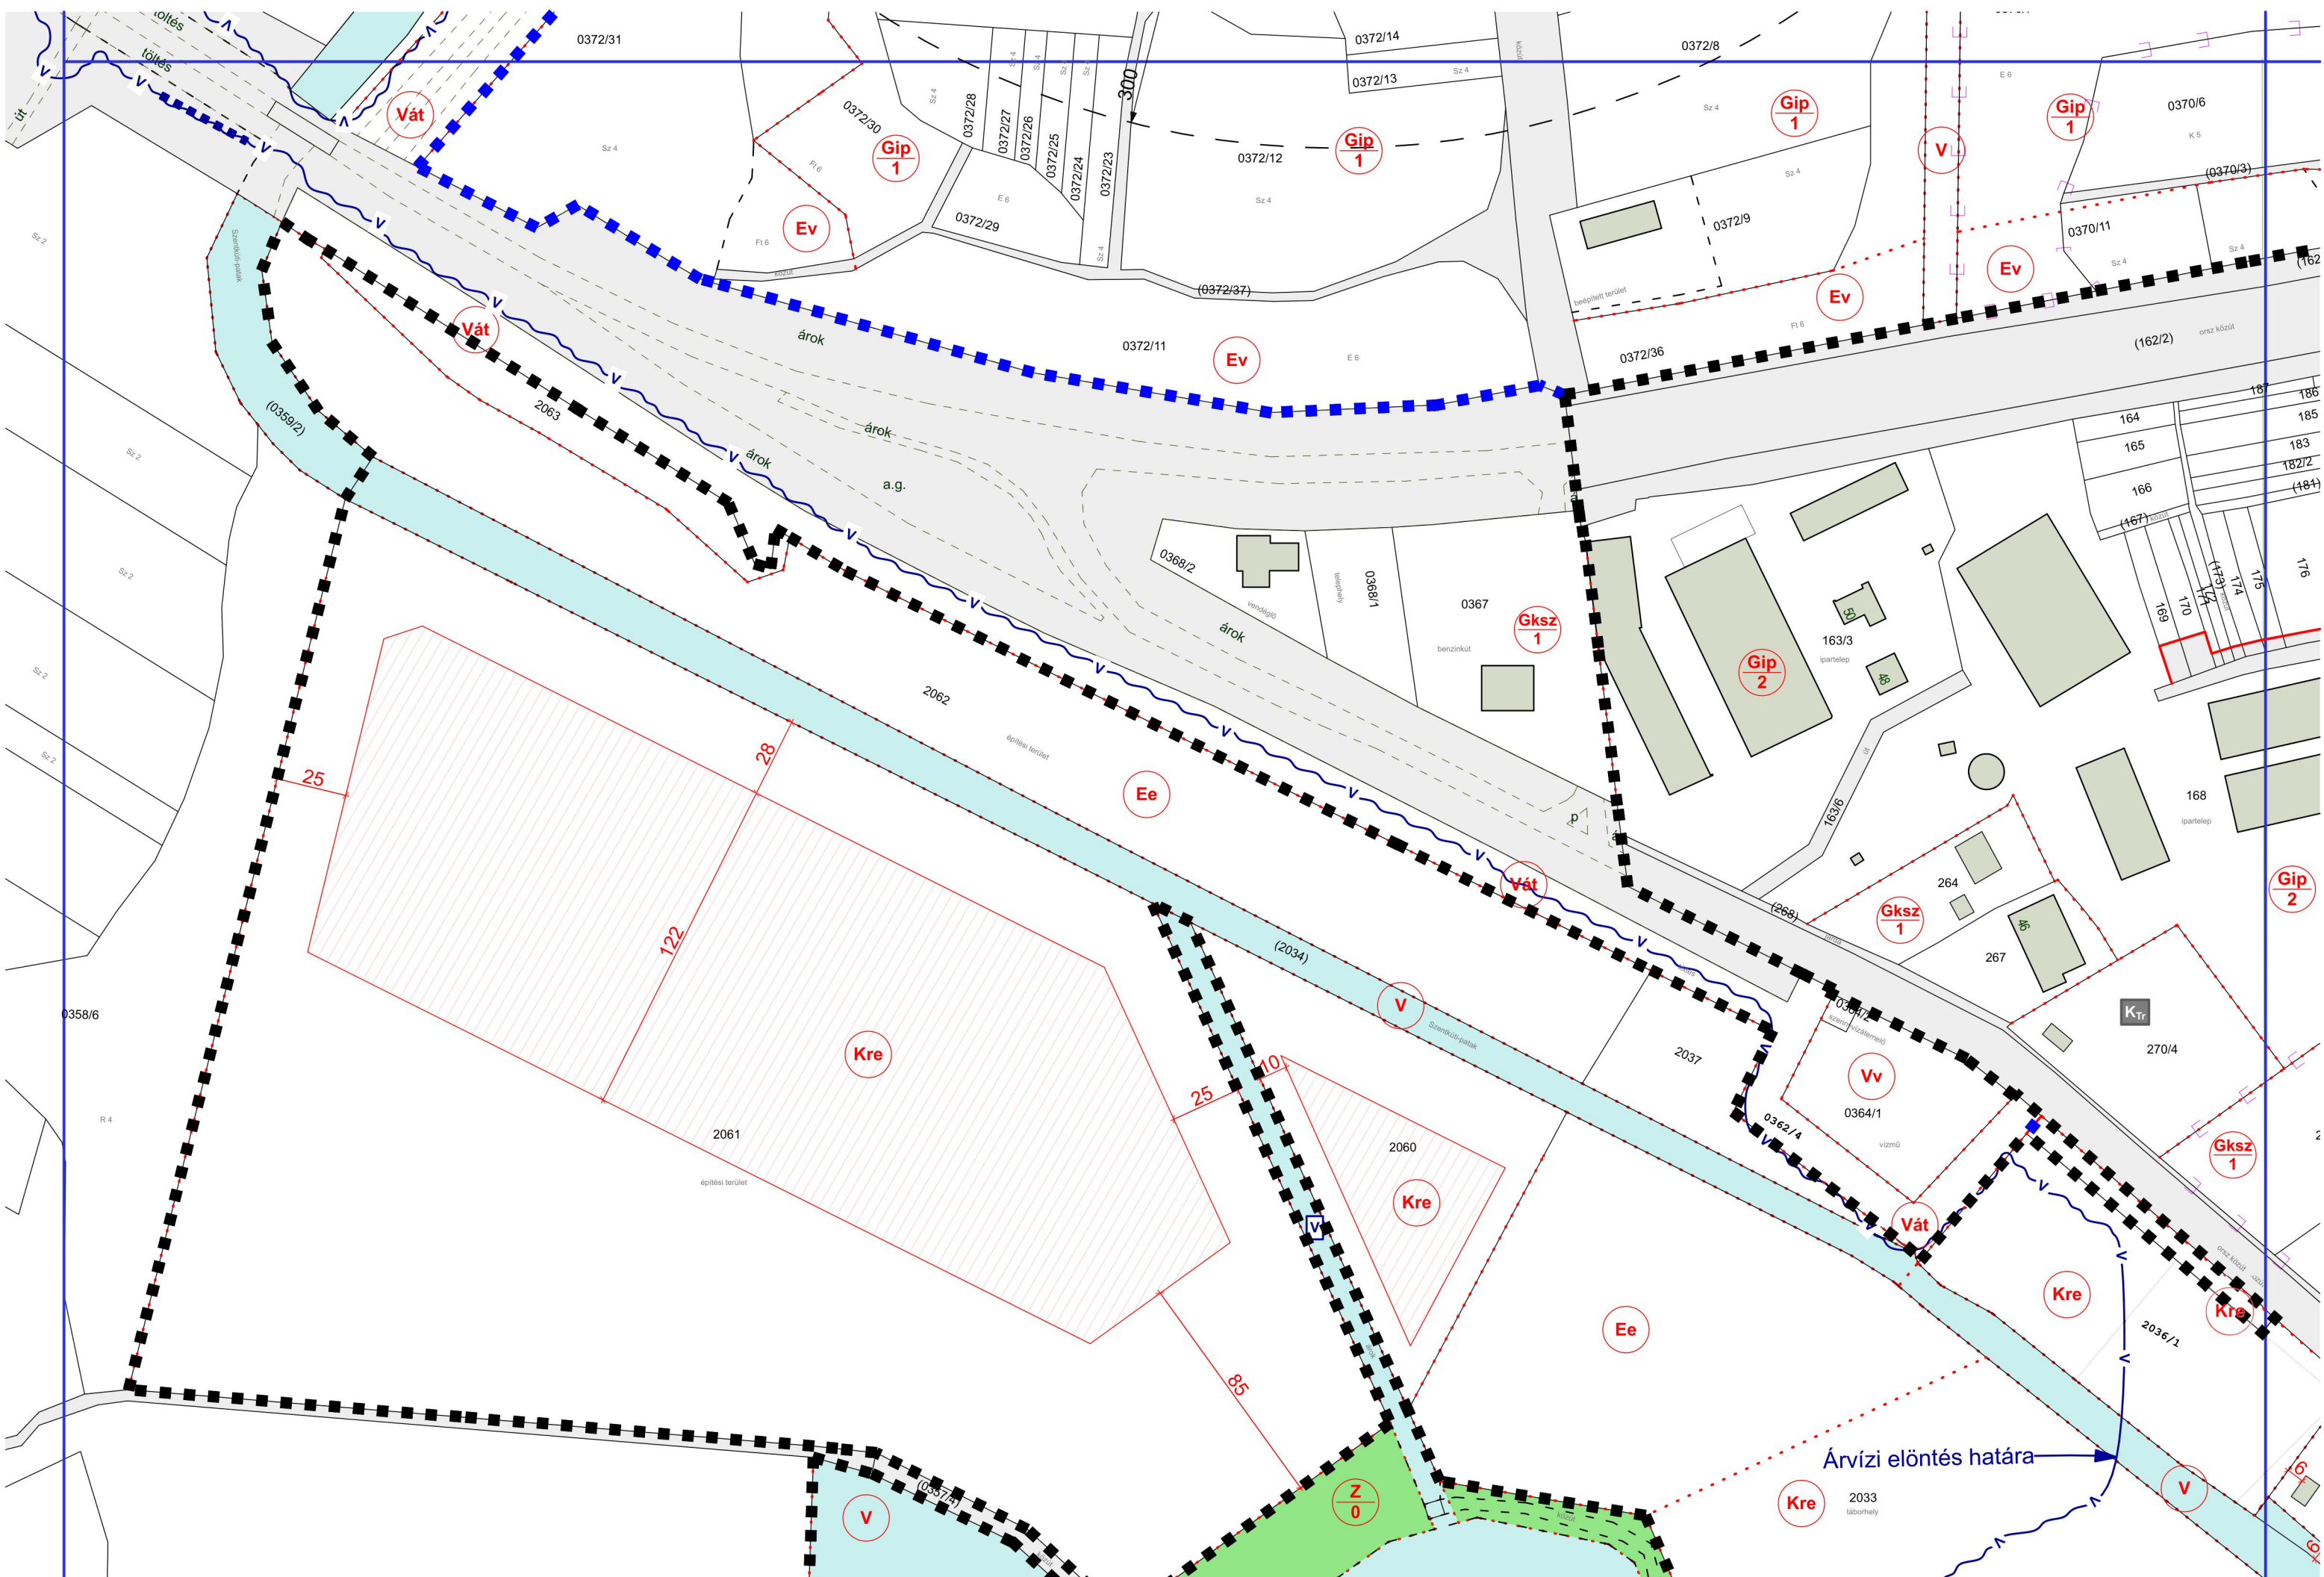


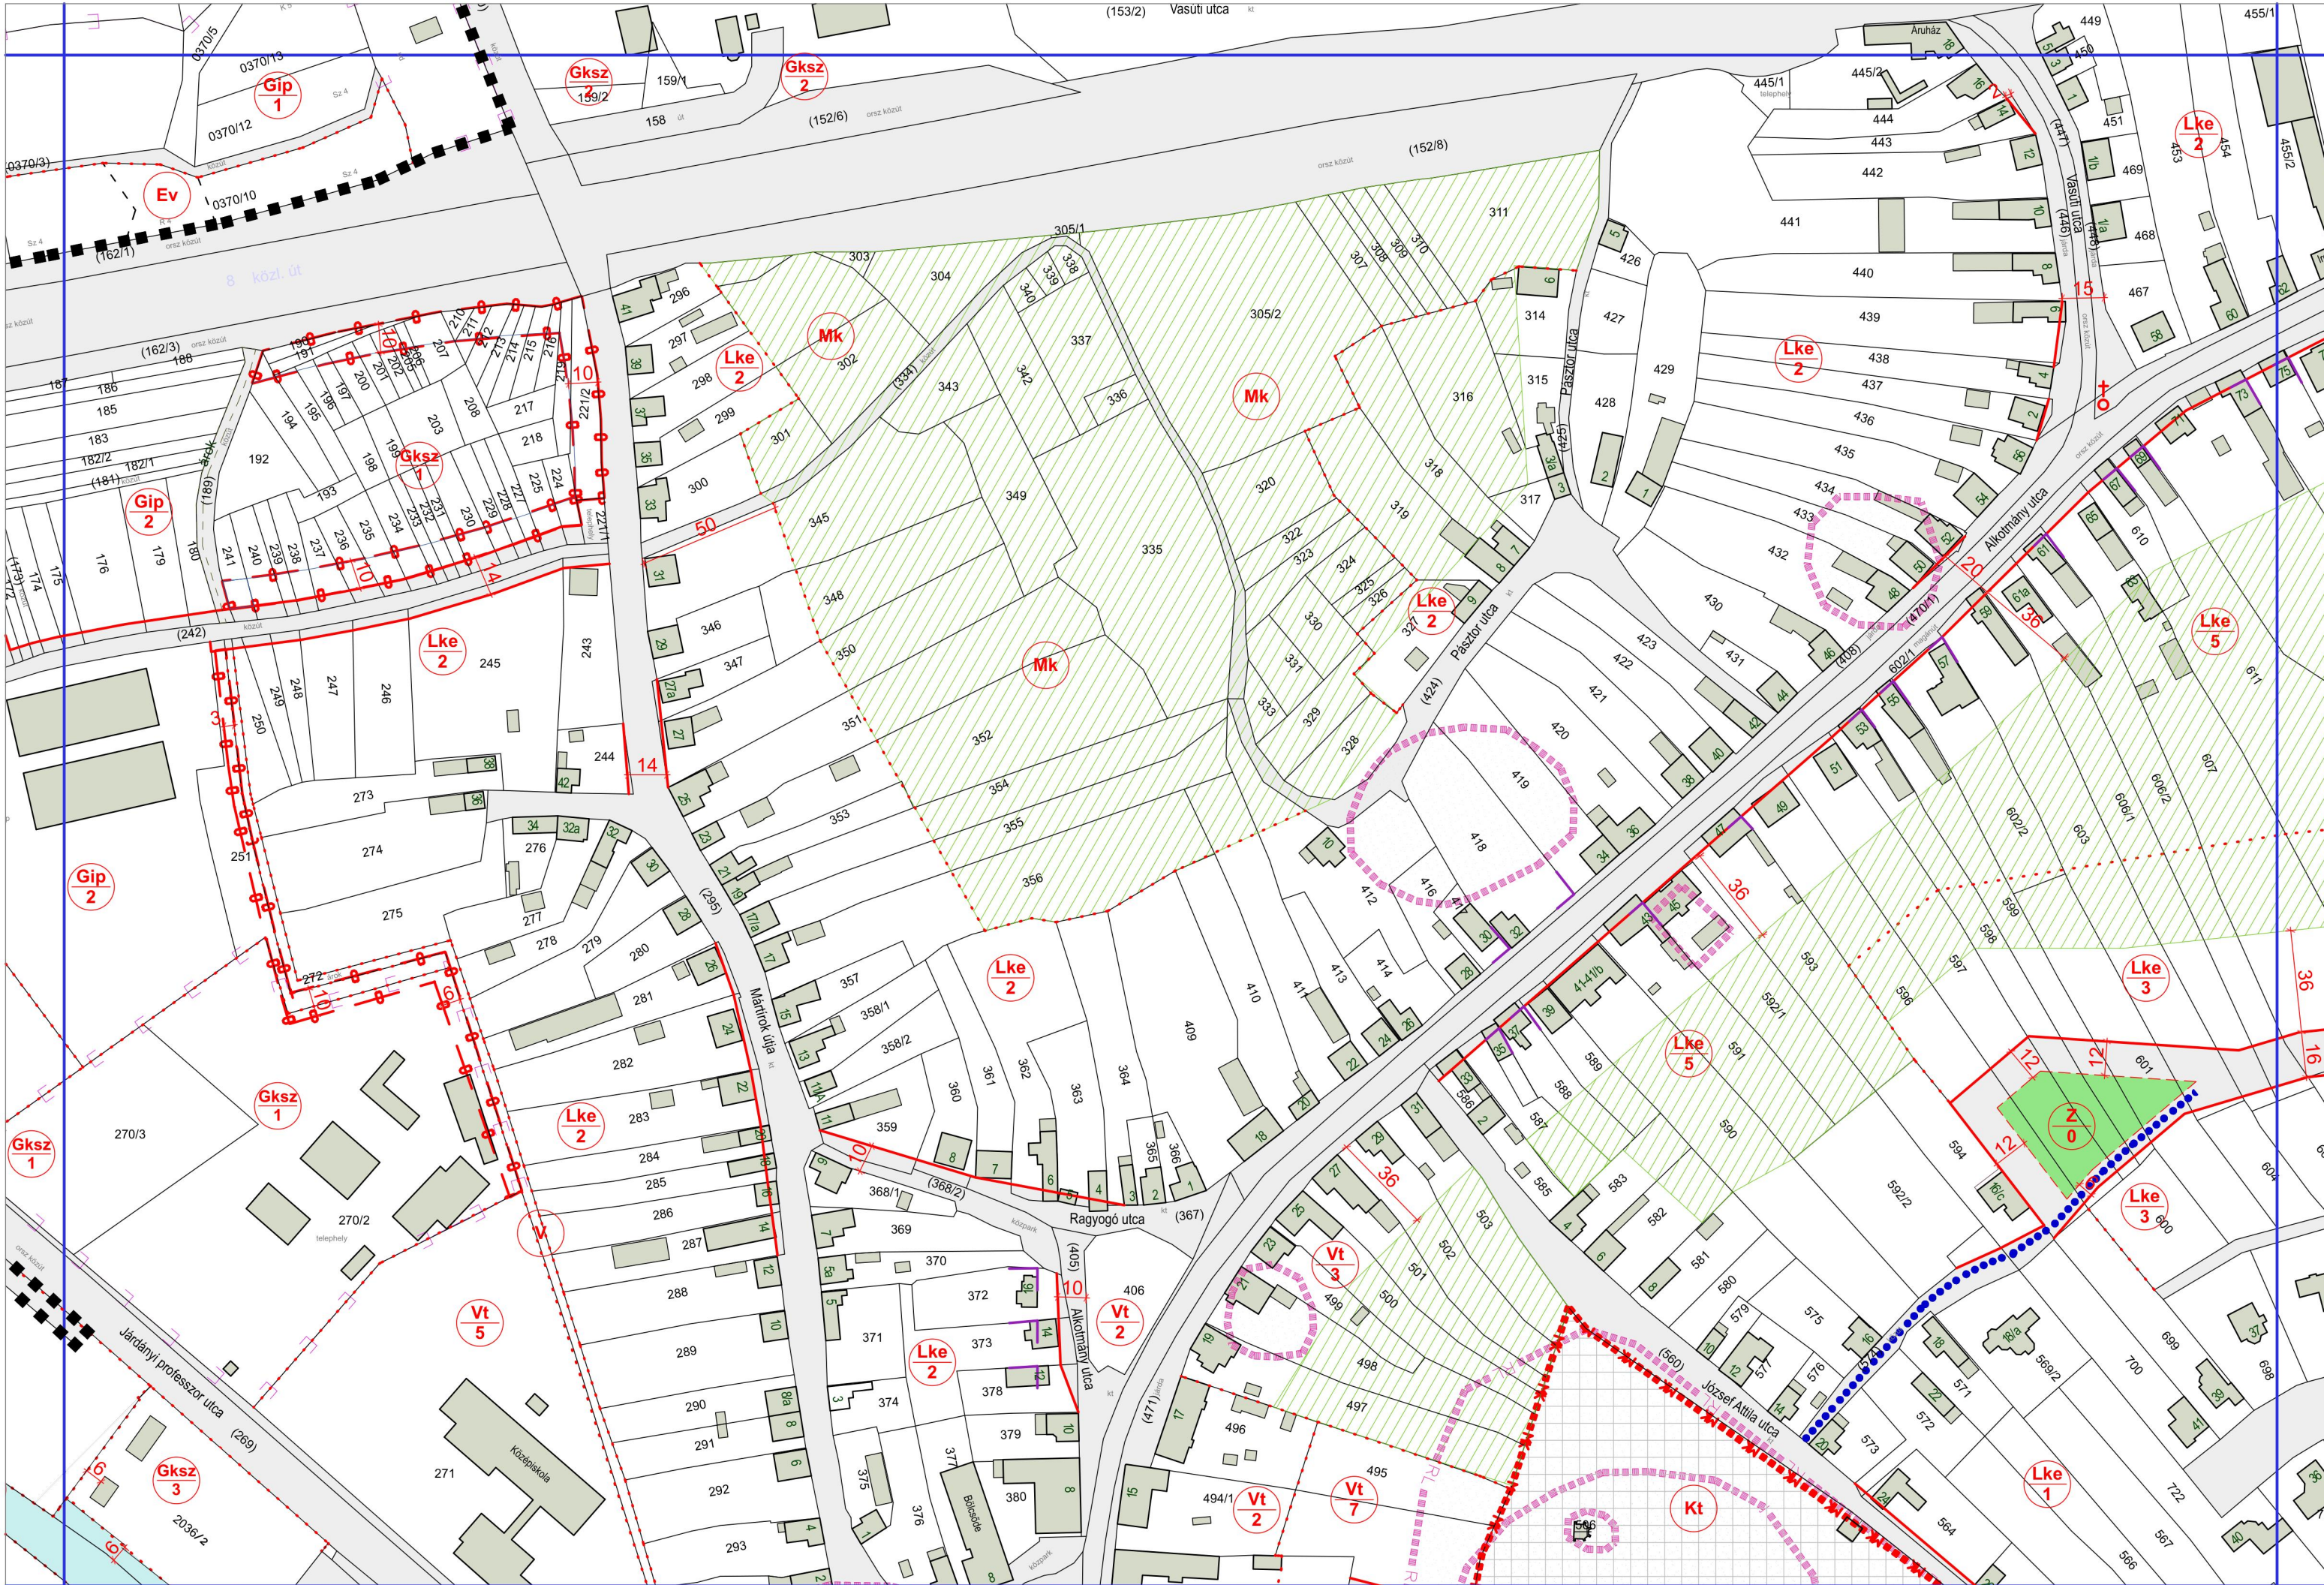





TELEKALKITÁSI TERV KÉSZÍTENDŐ


TELEKALKITÁSI TERV KÉSZÍTENDŐ

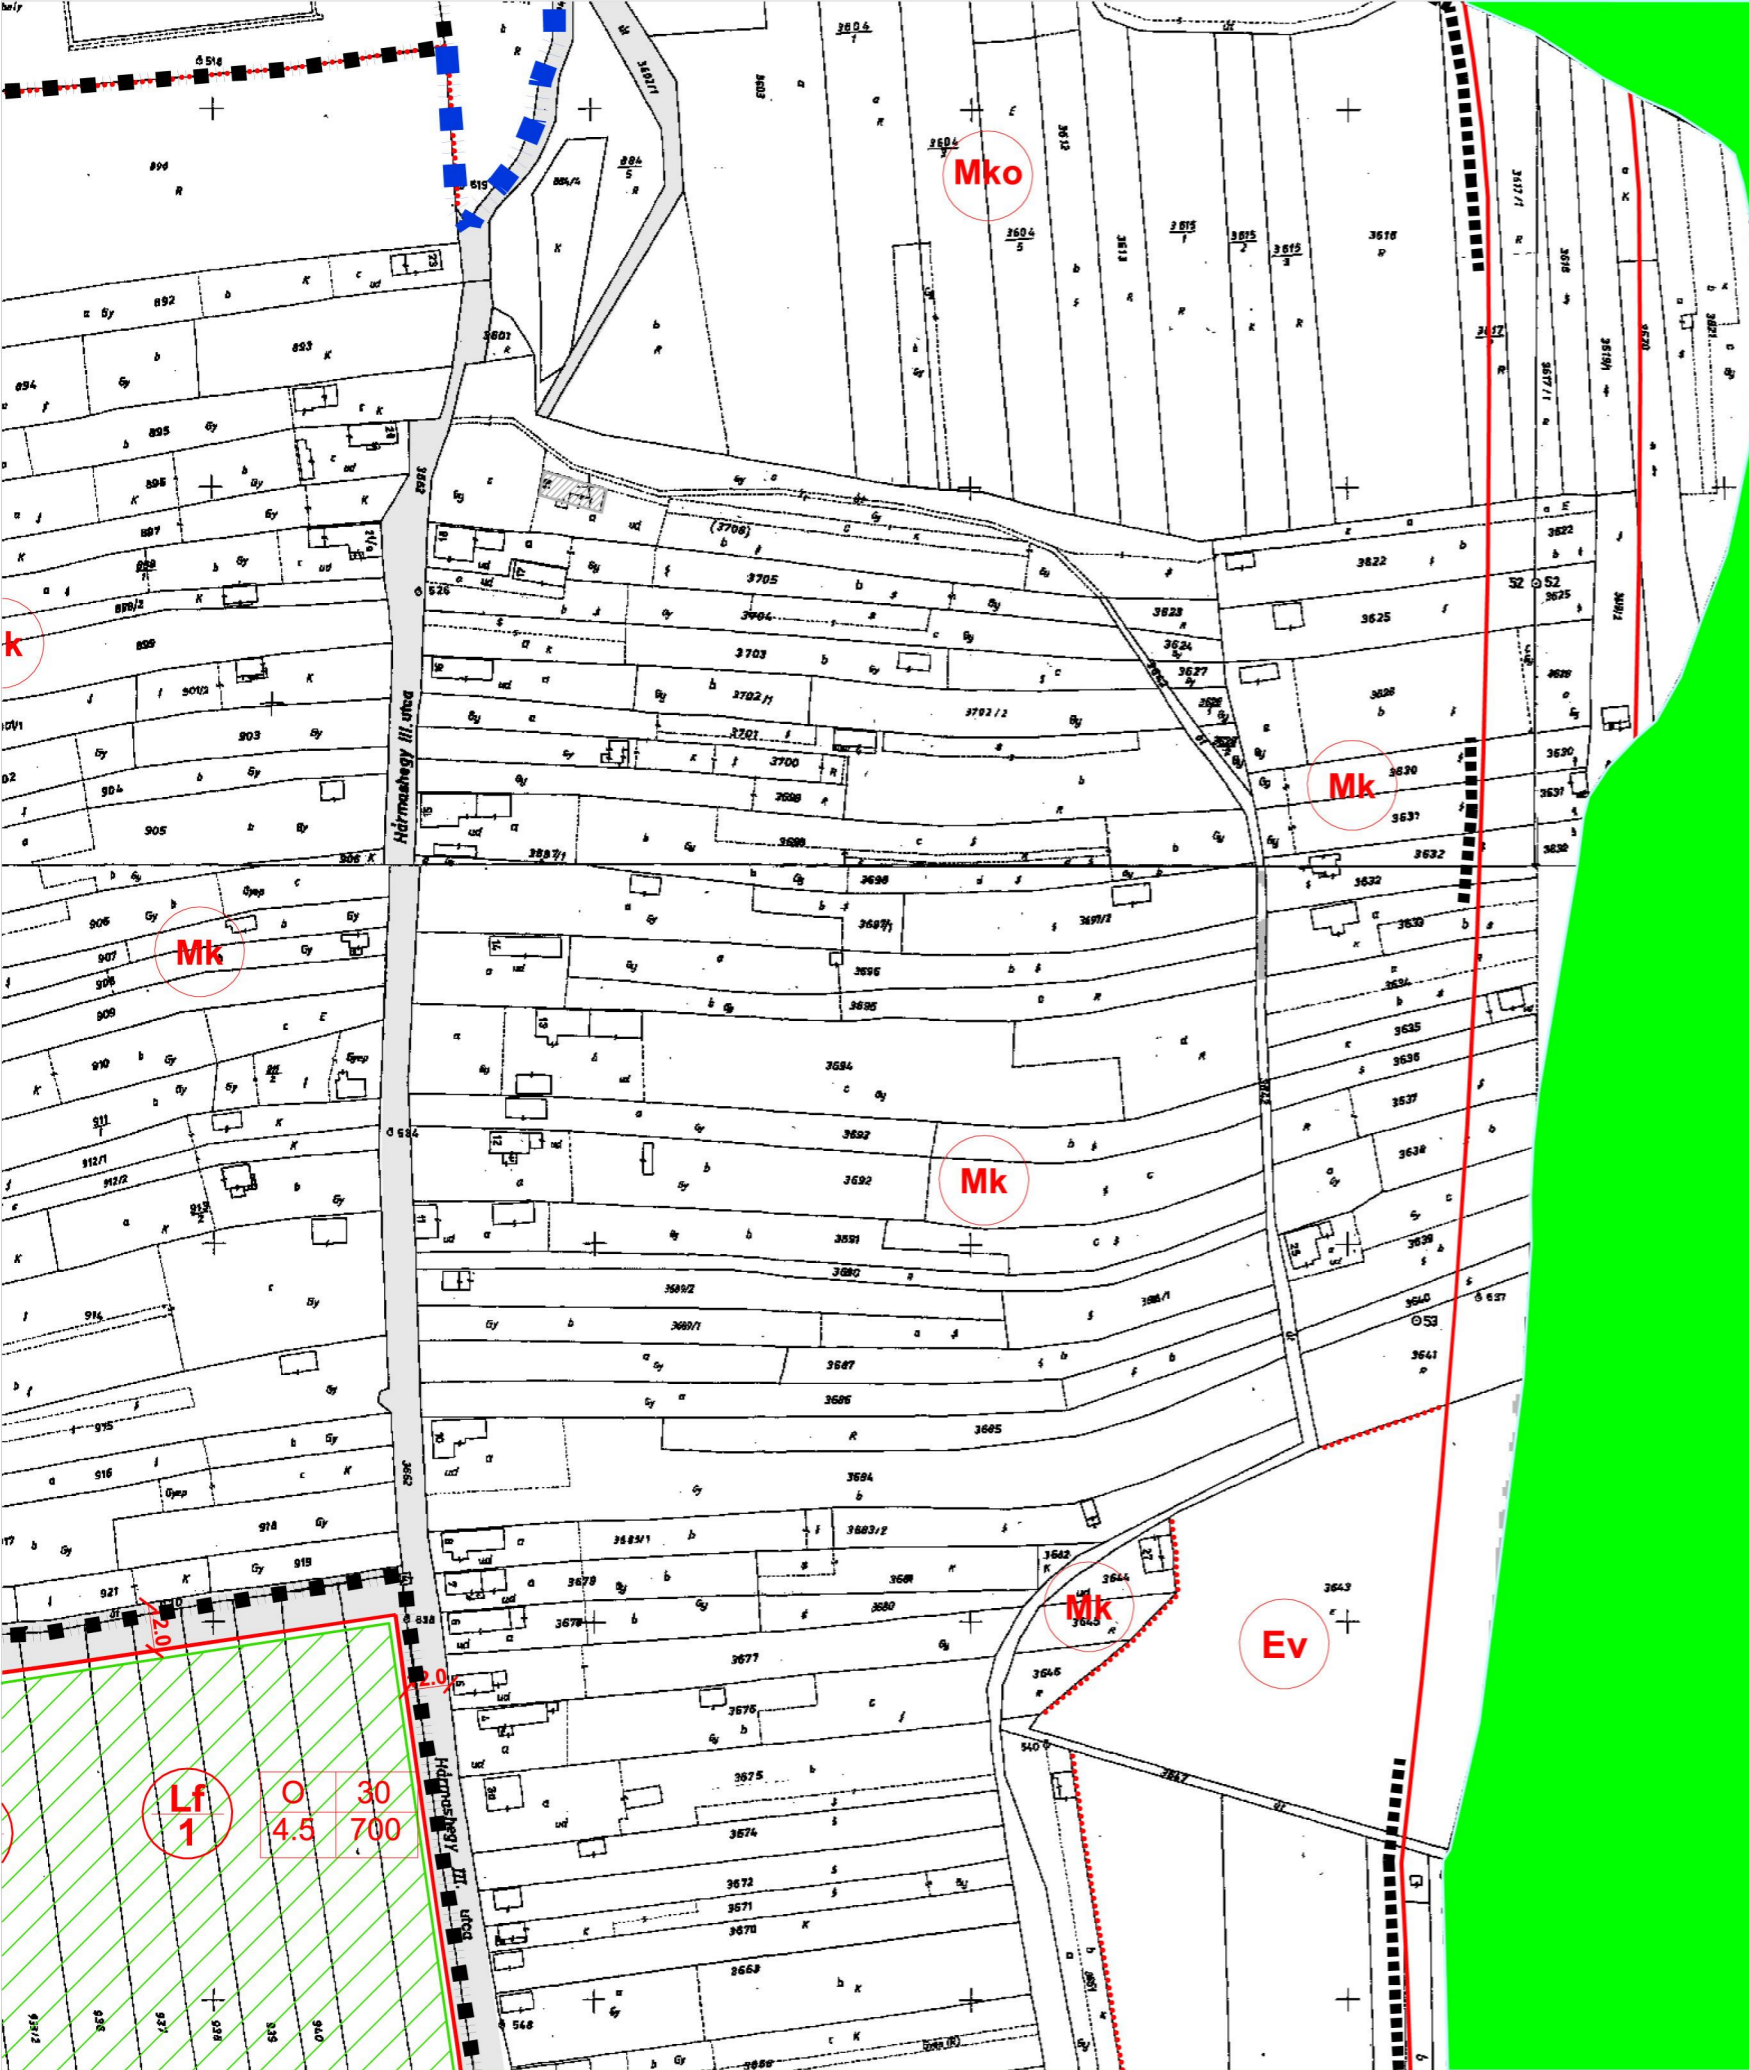

**SZT-1-2**

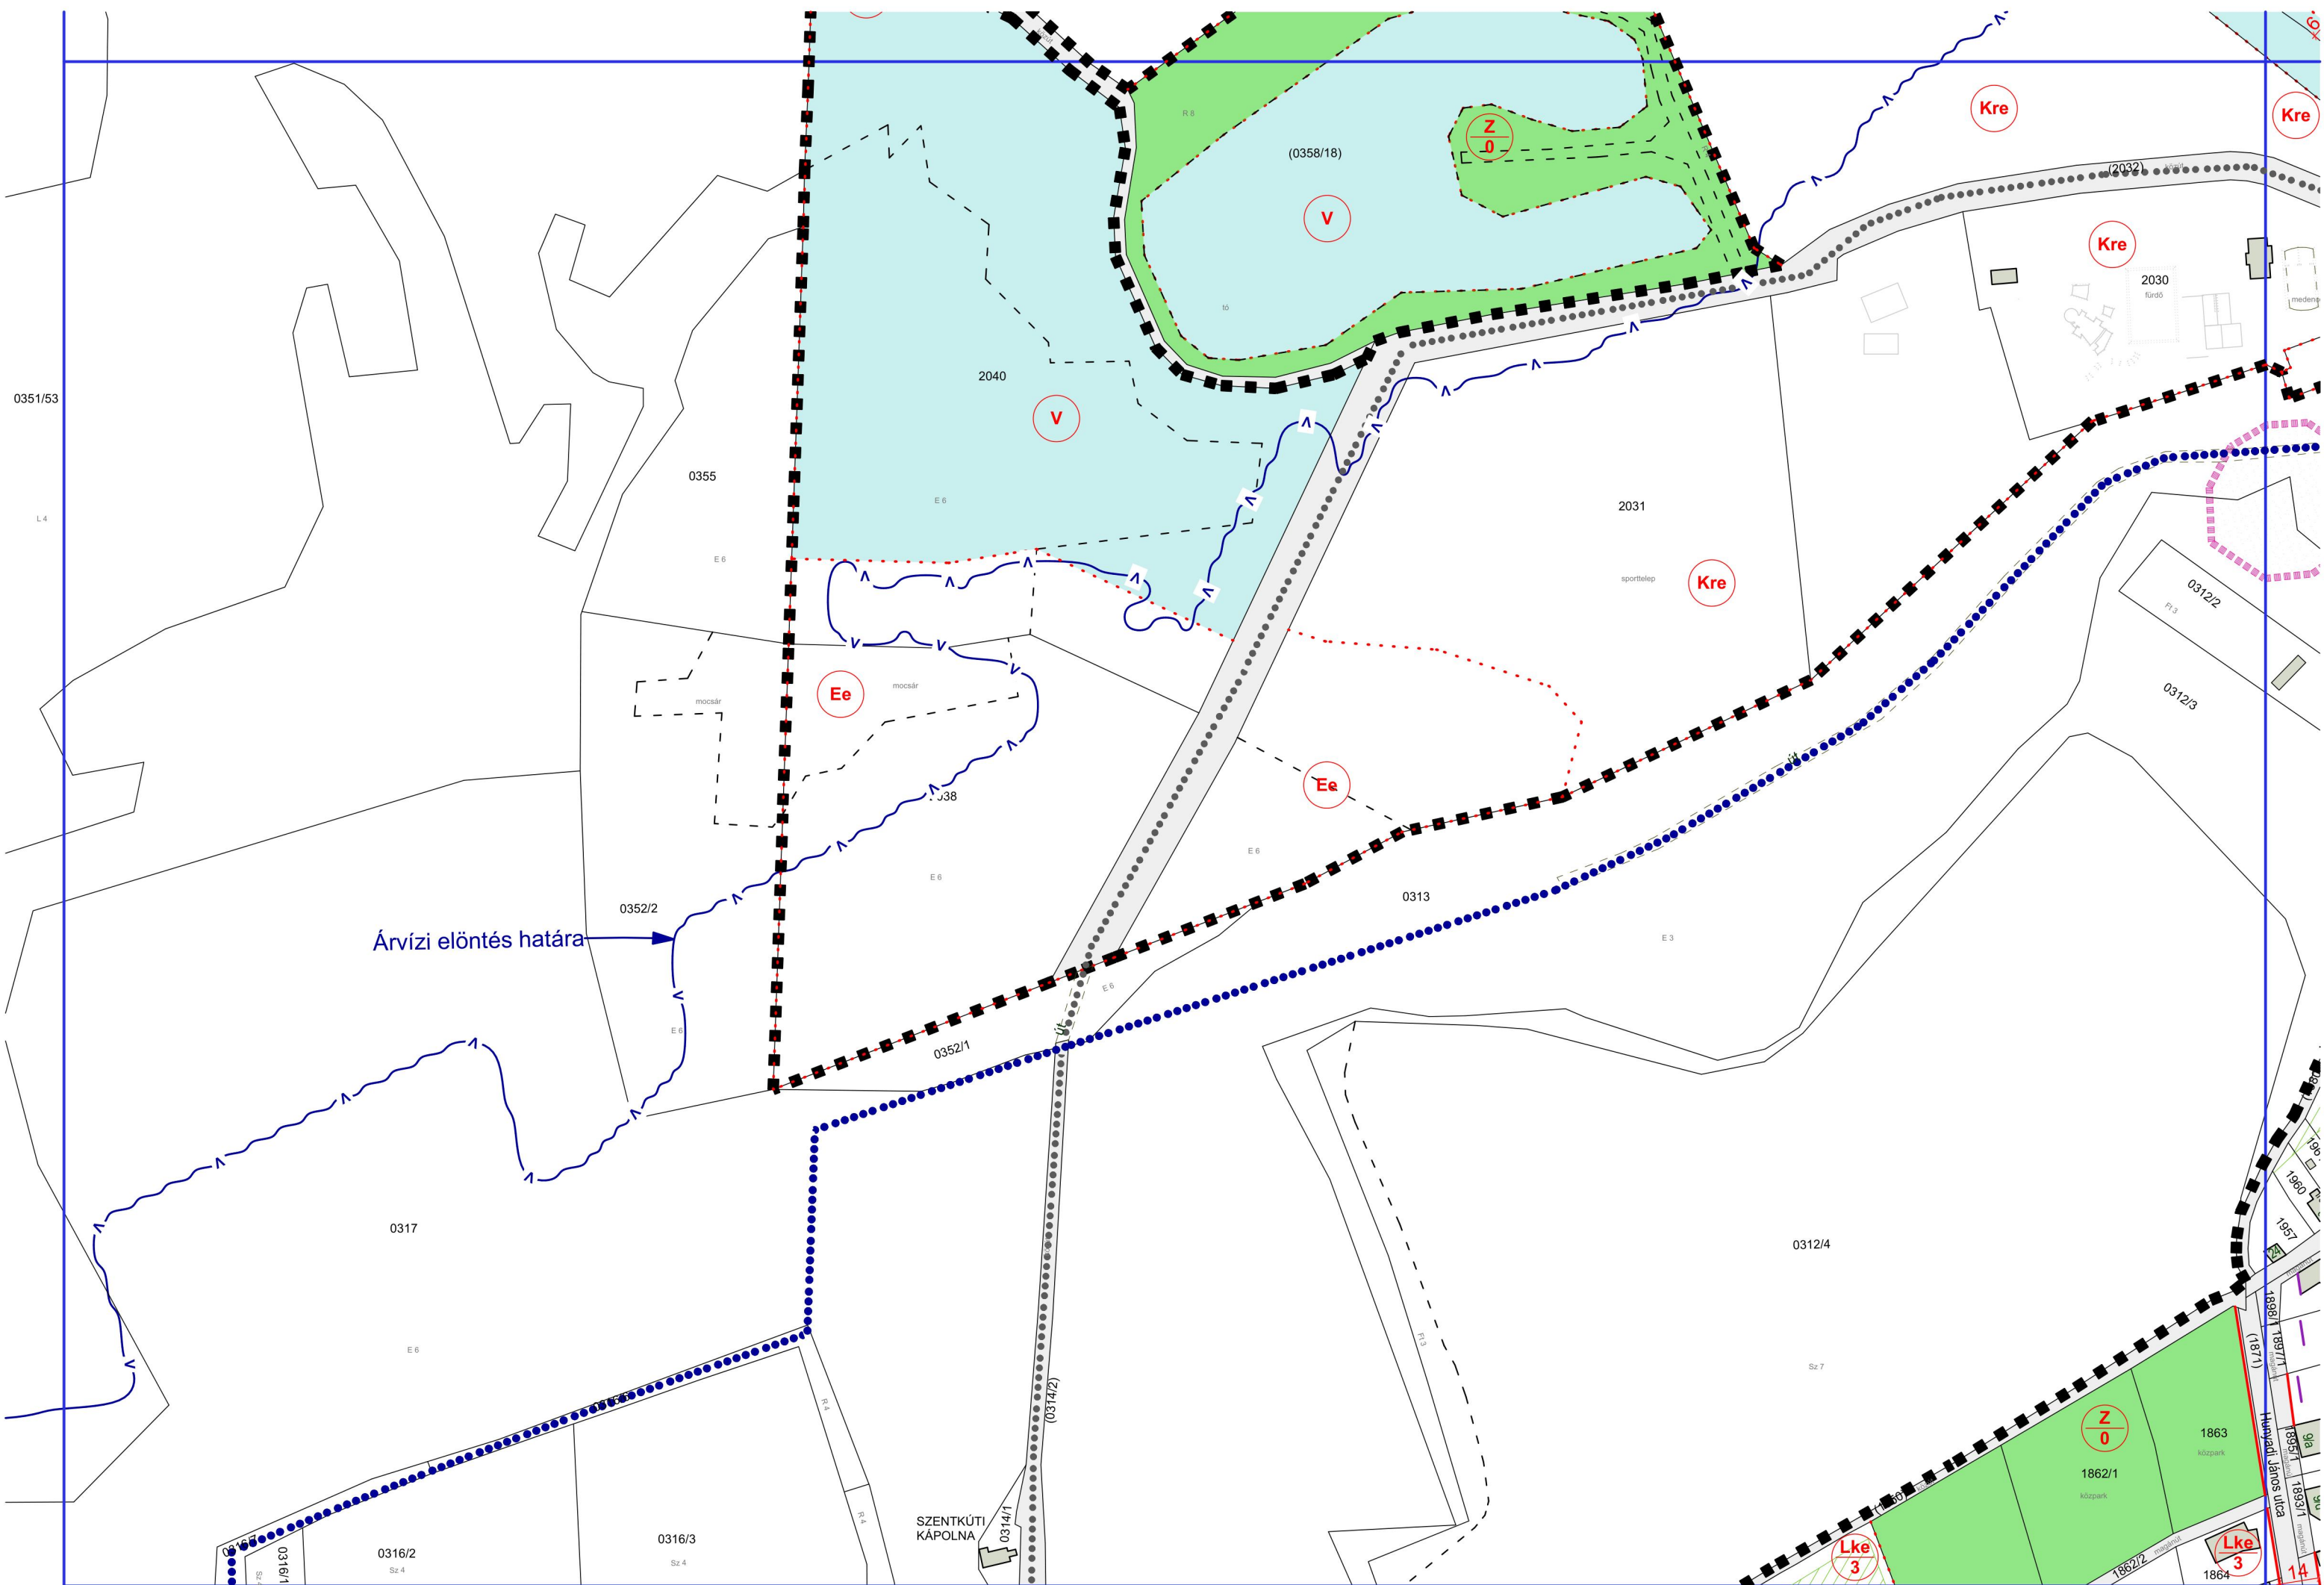

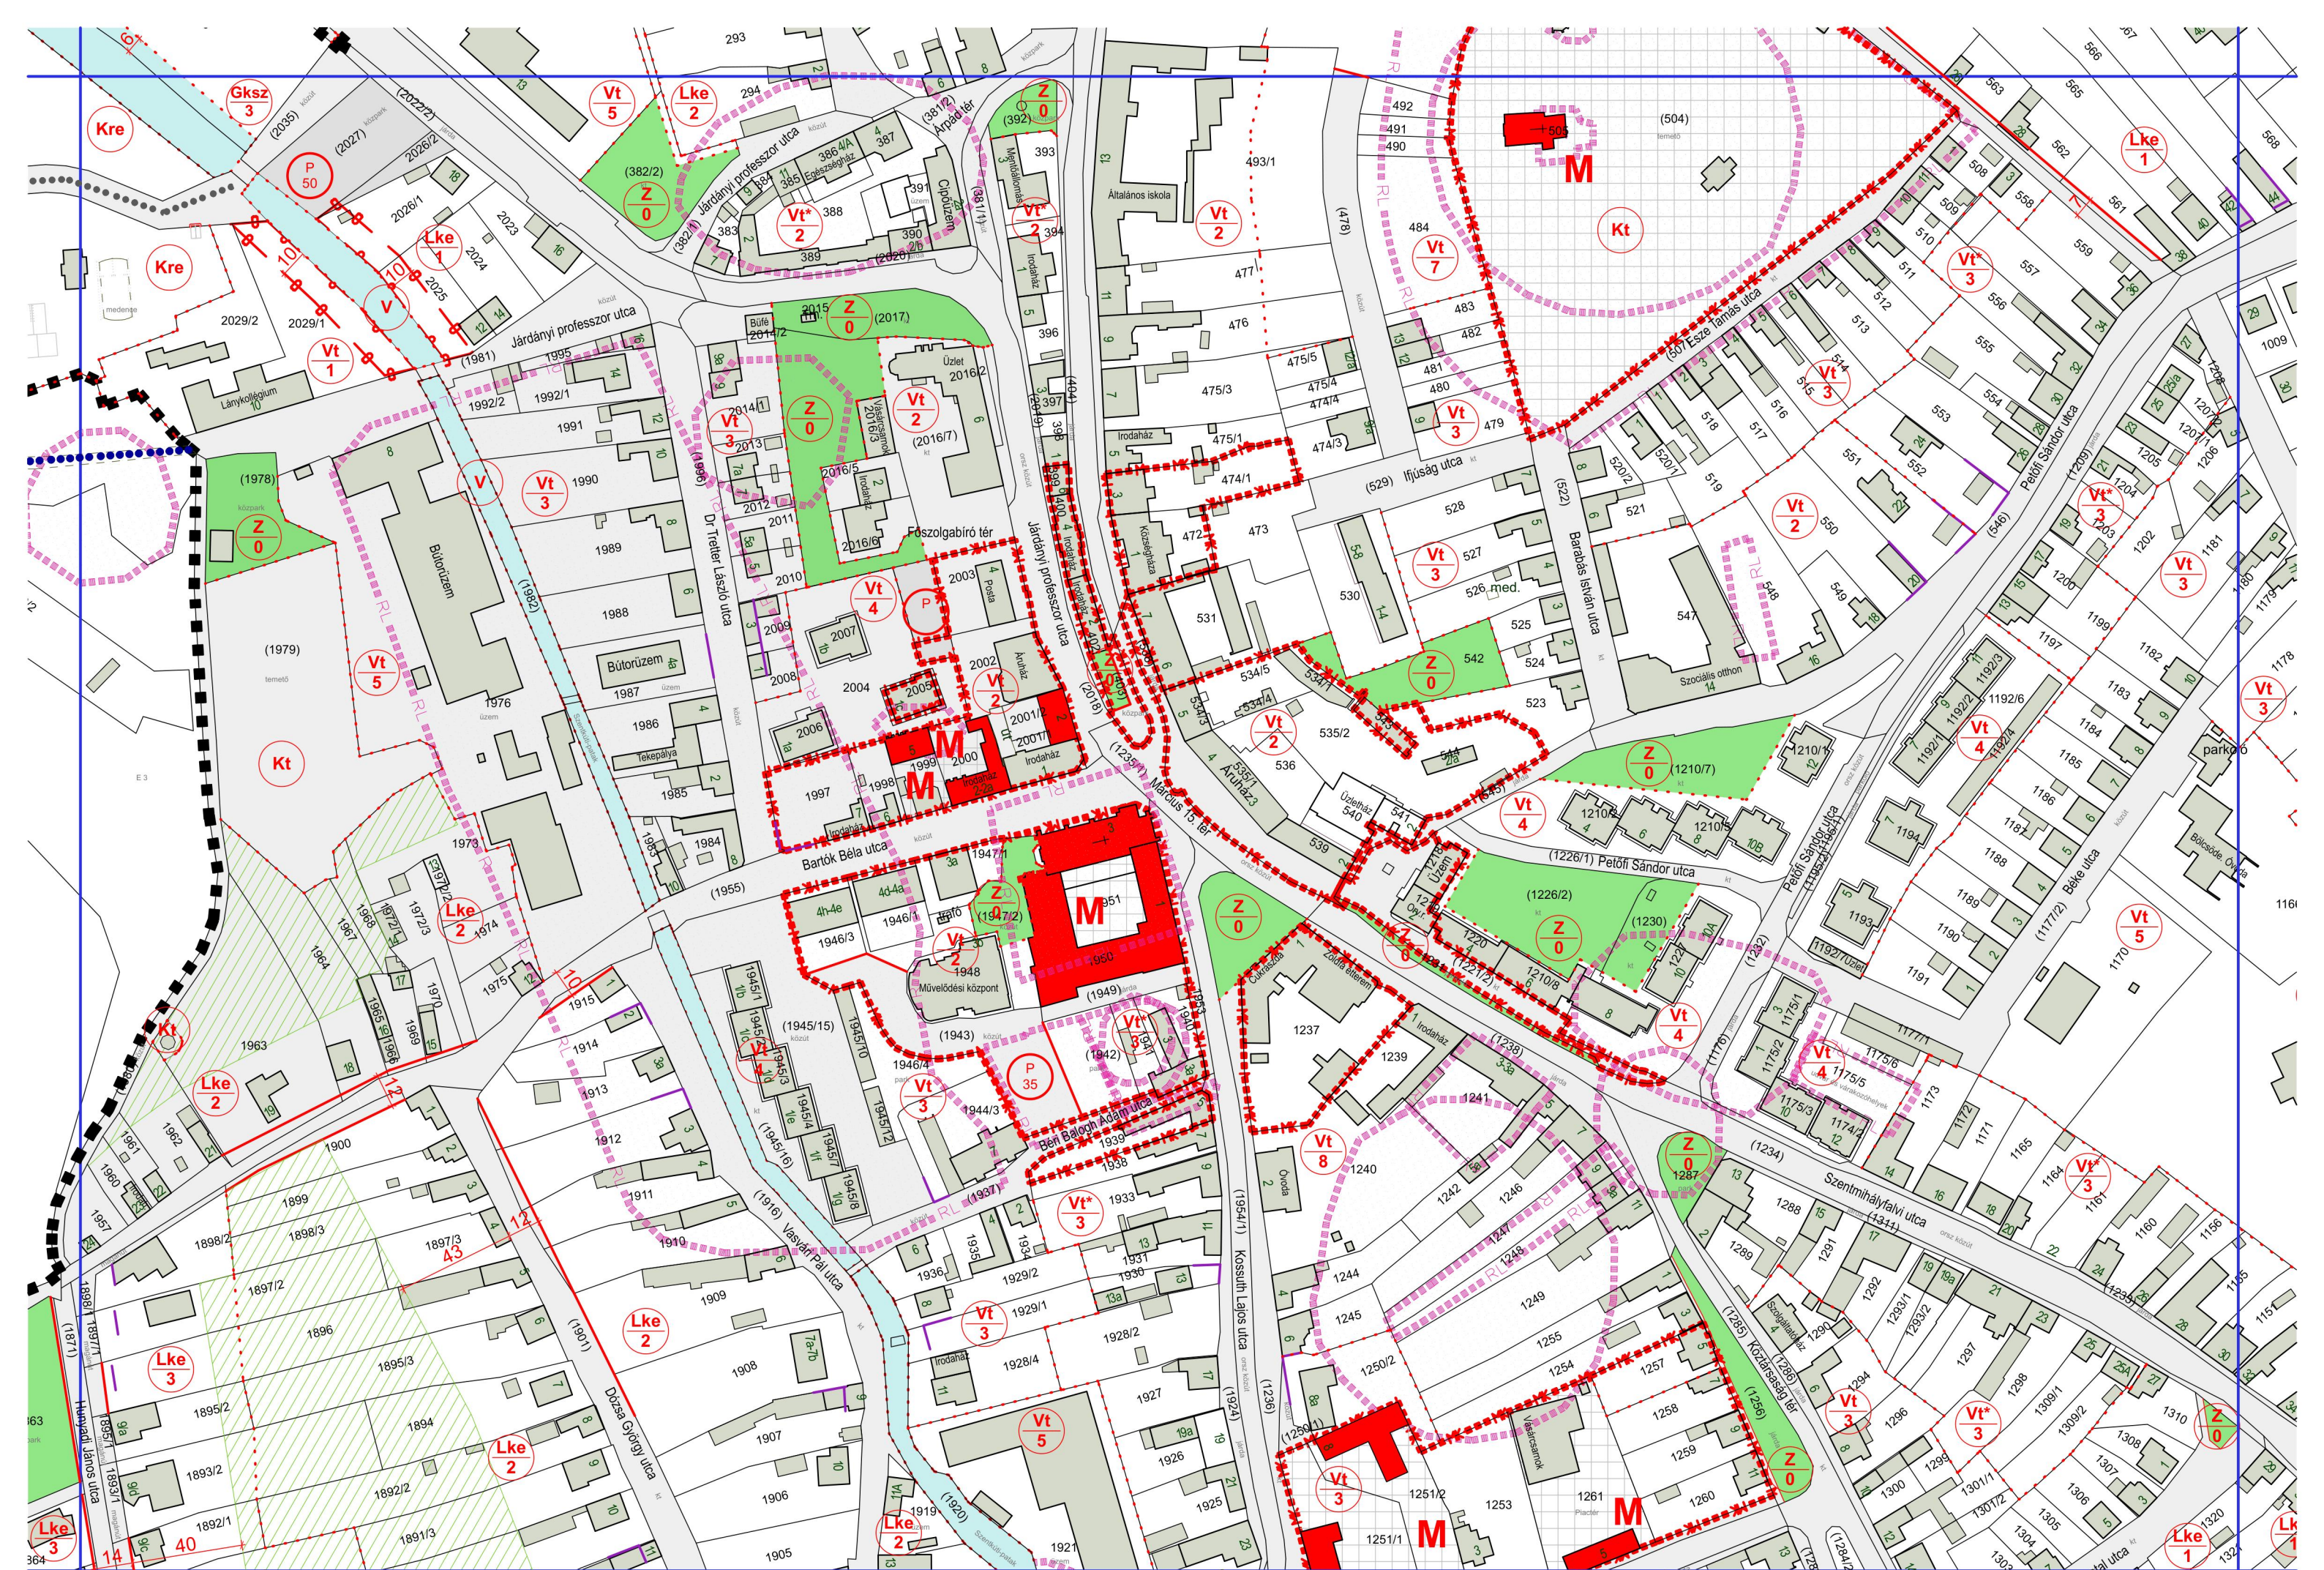

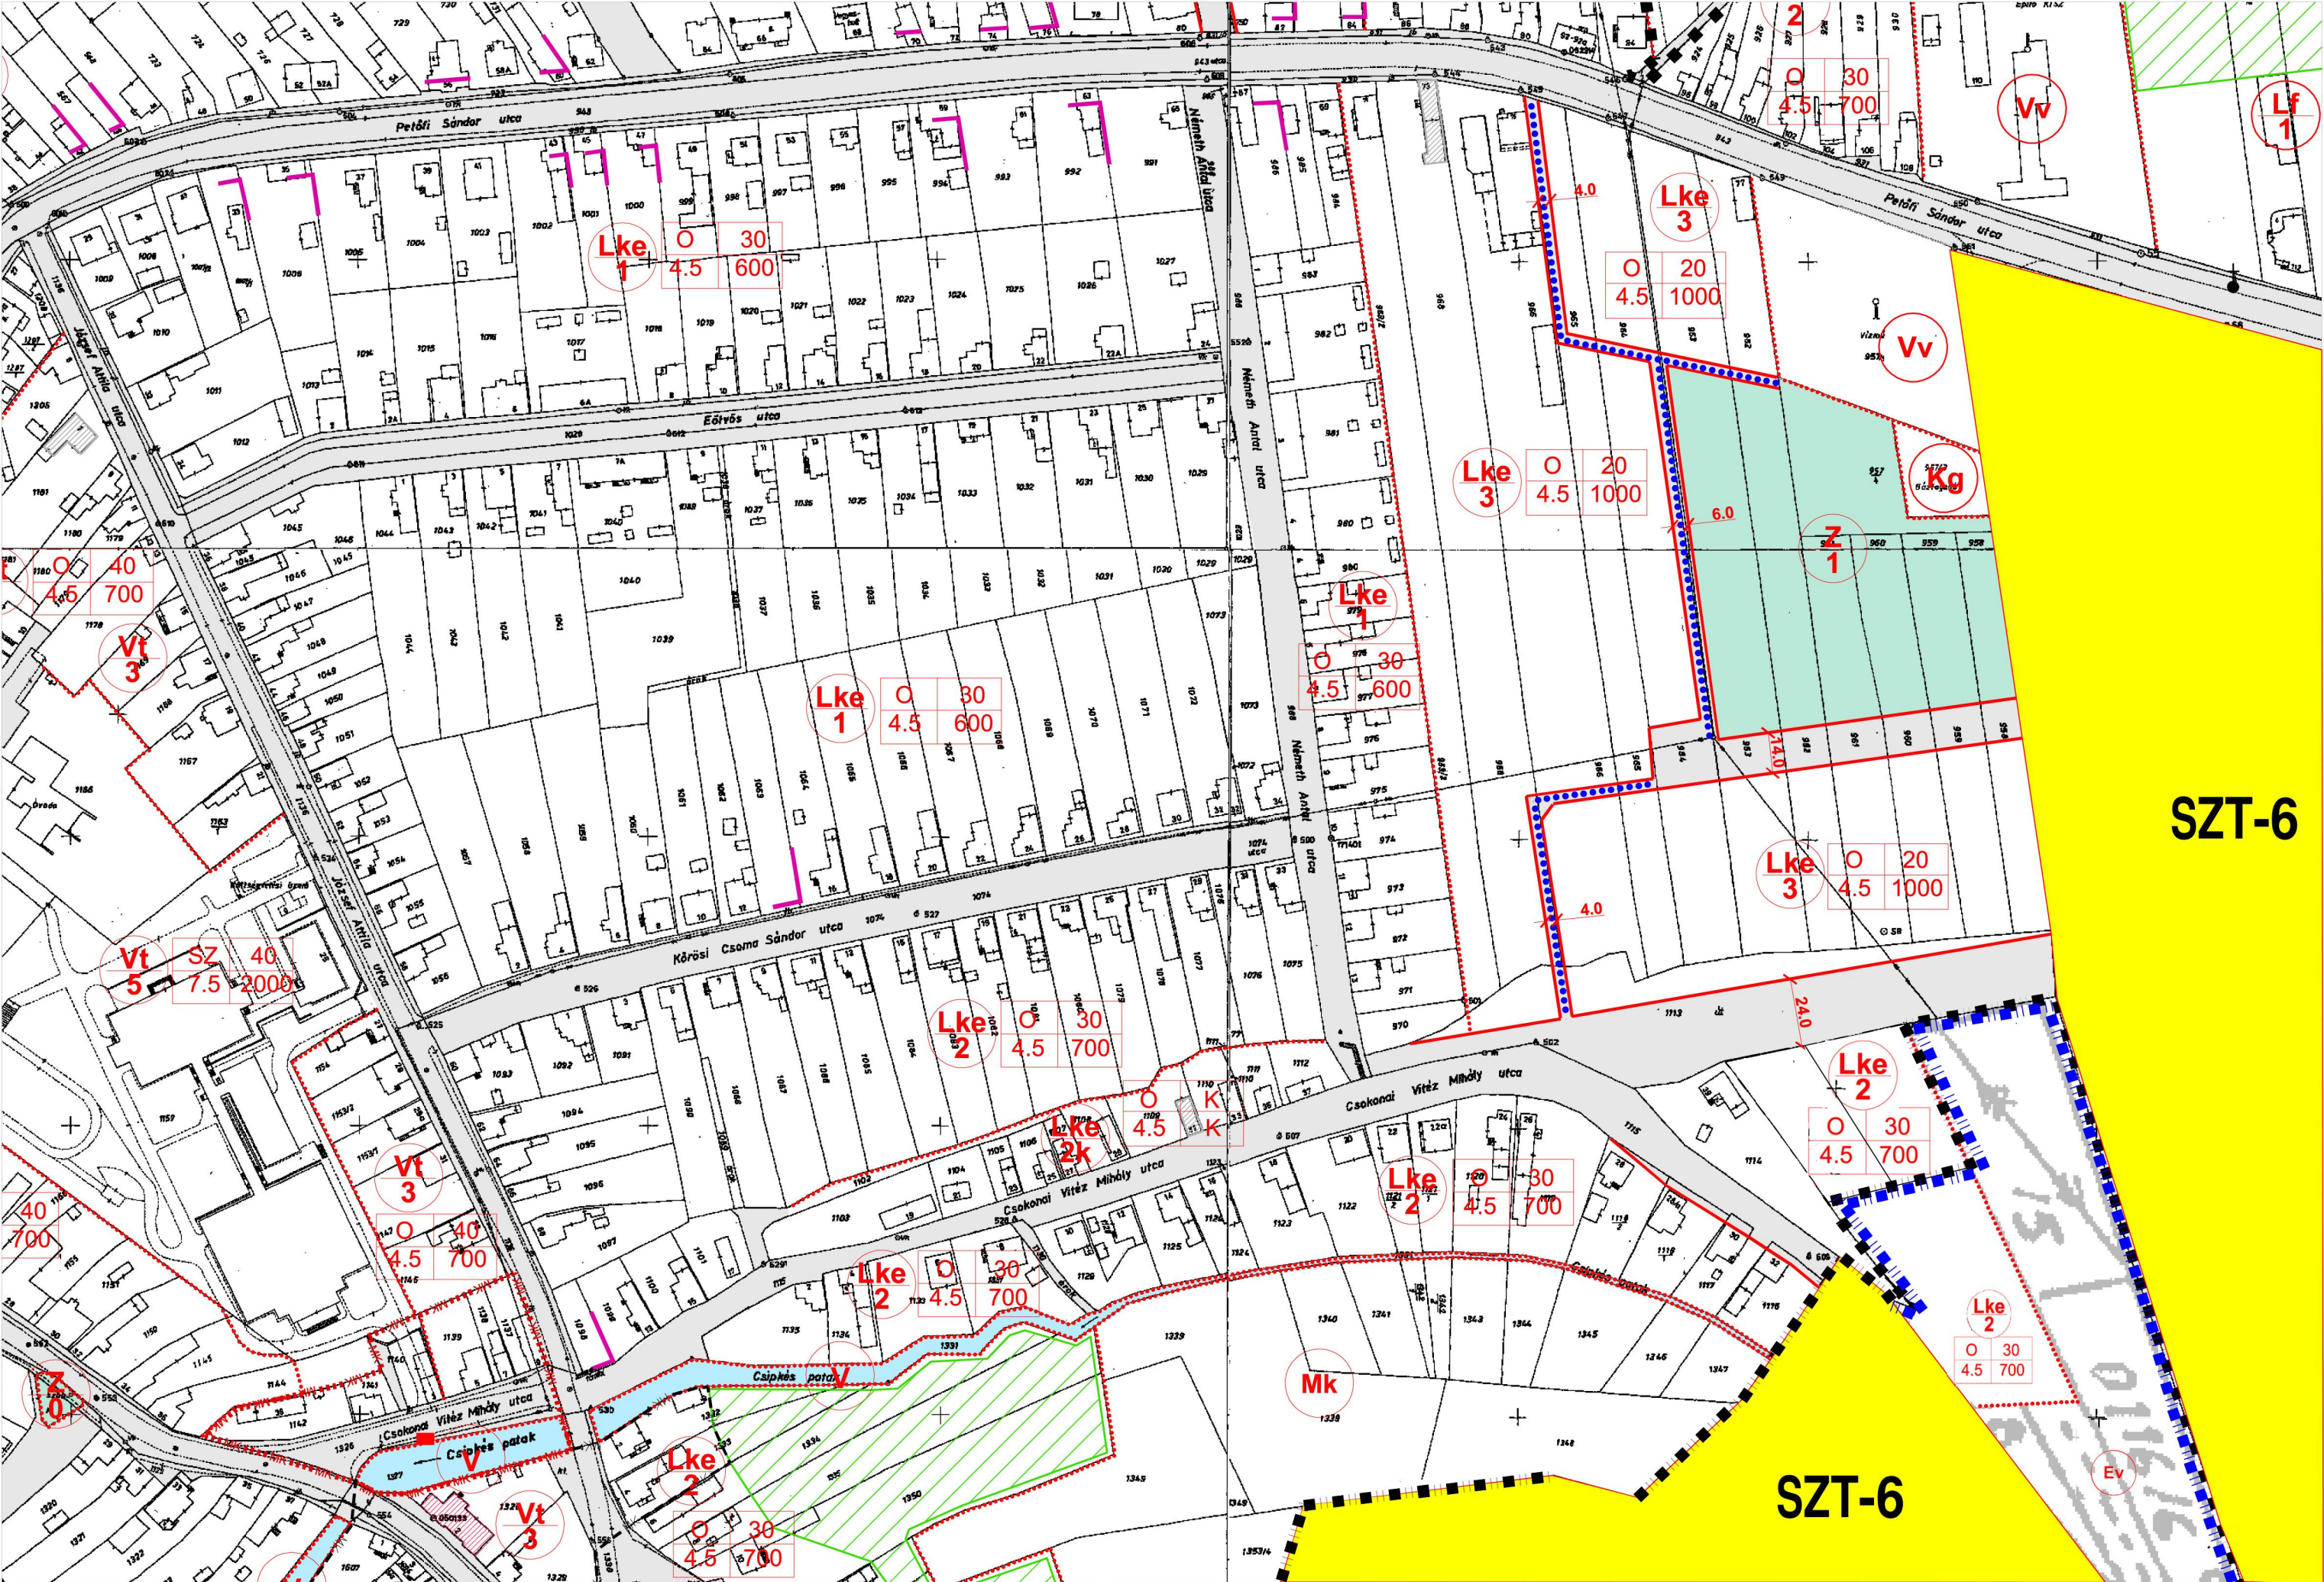




Lf	O	30
1	4.5	700

Má

SZT-6

SZT-1-2

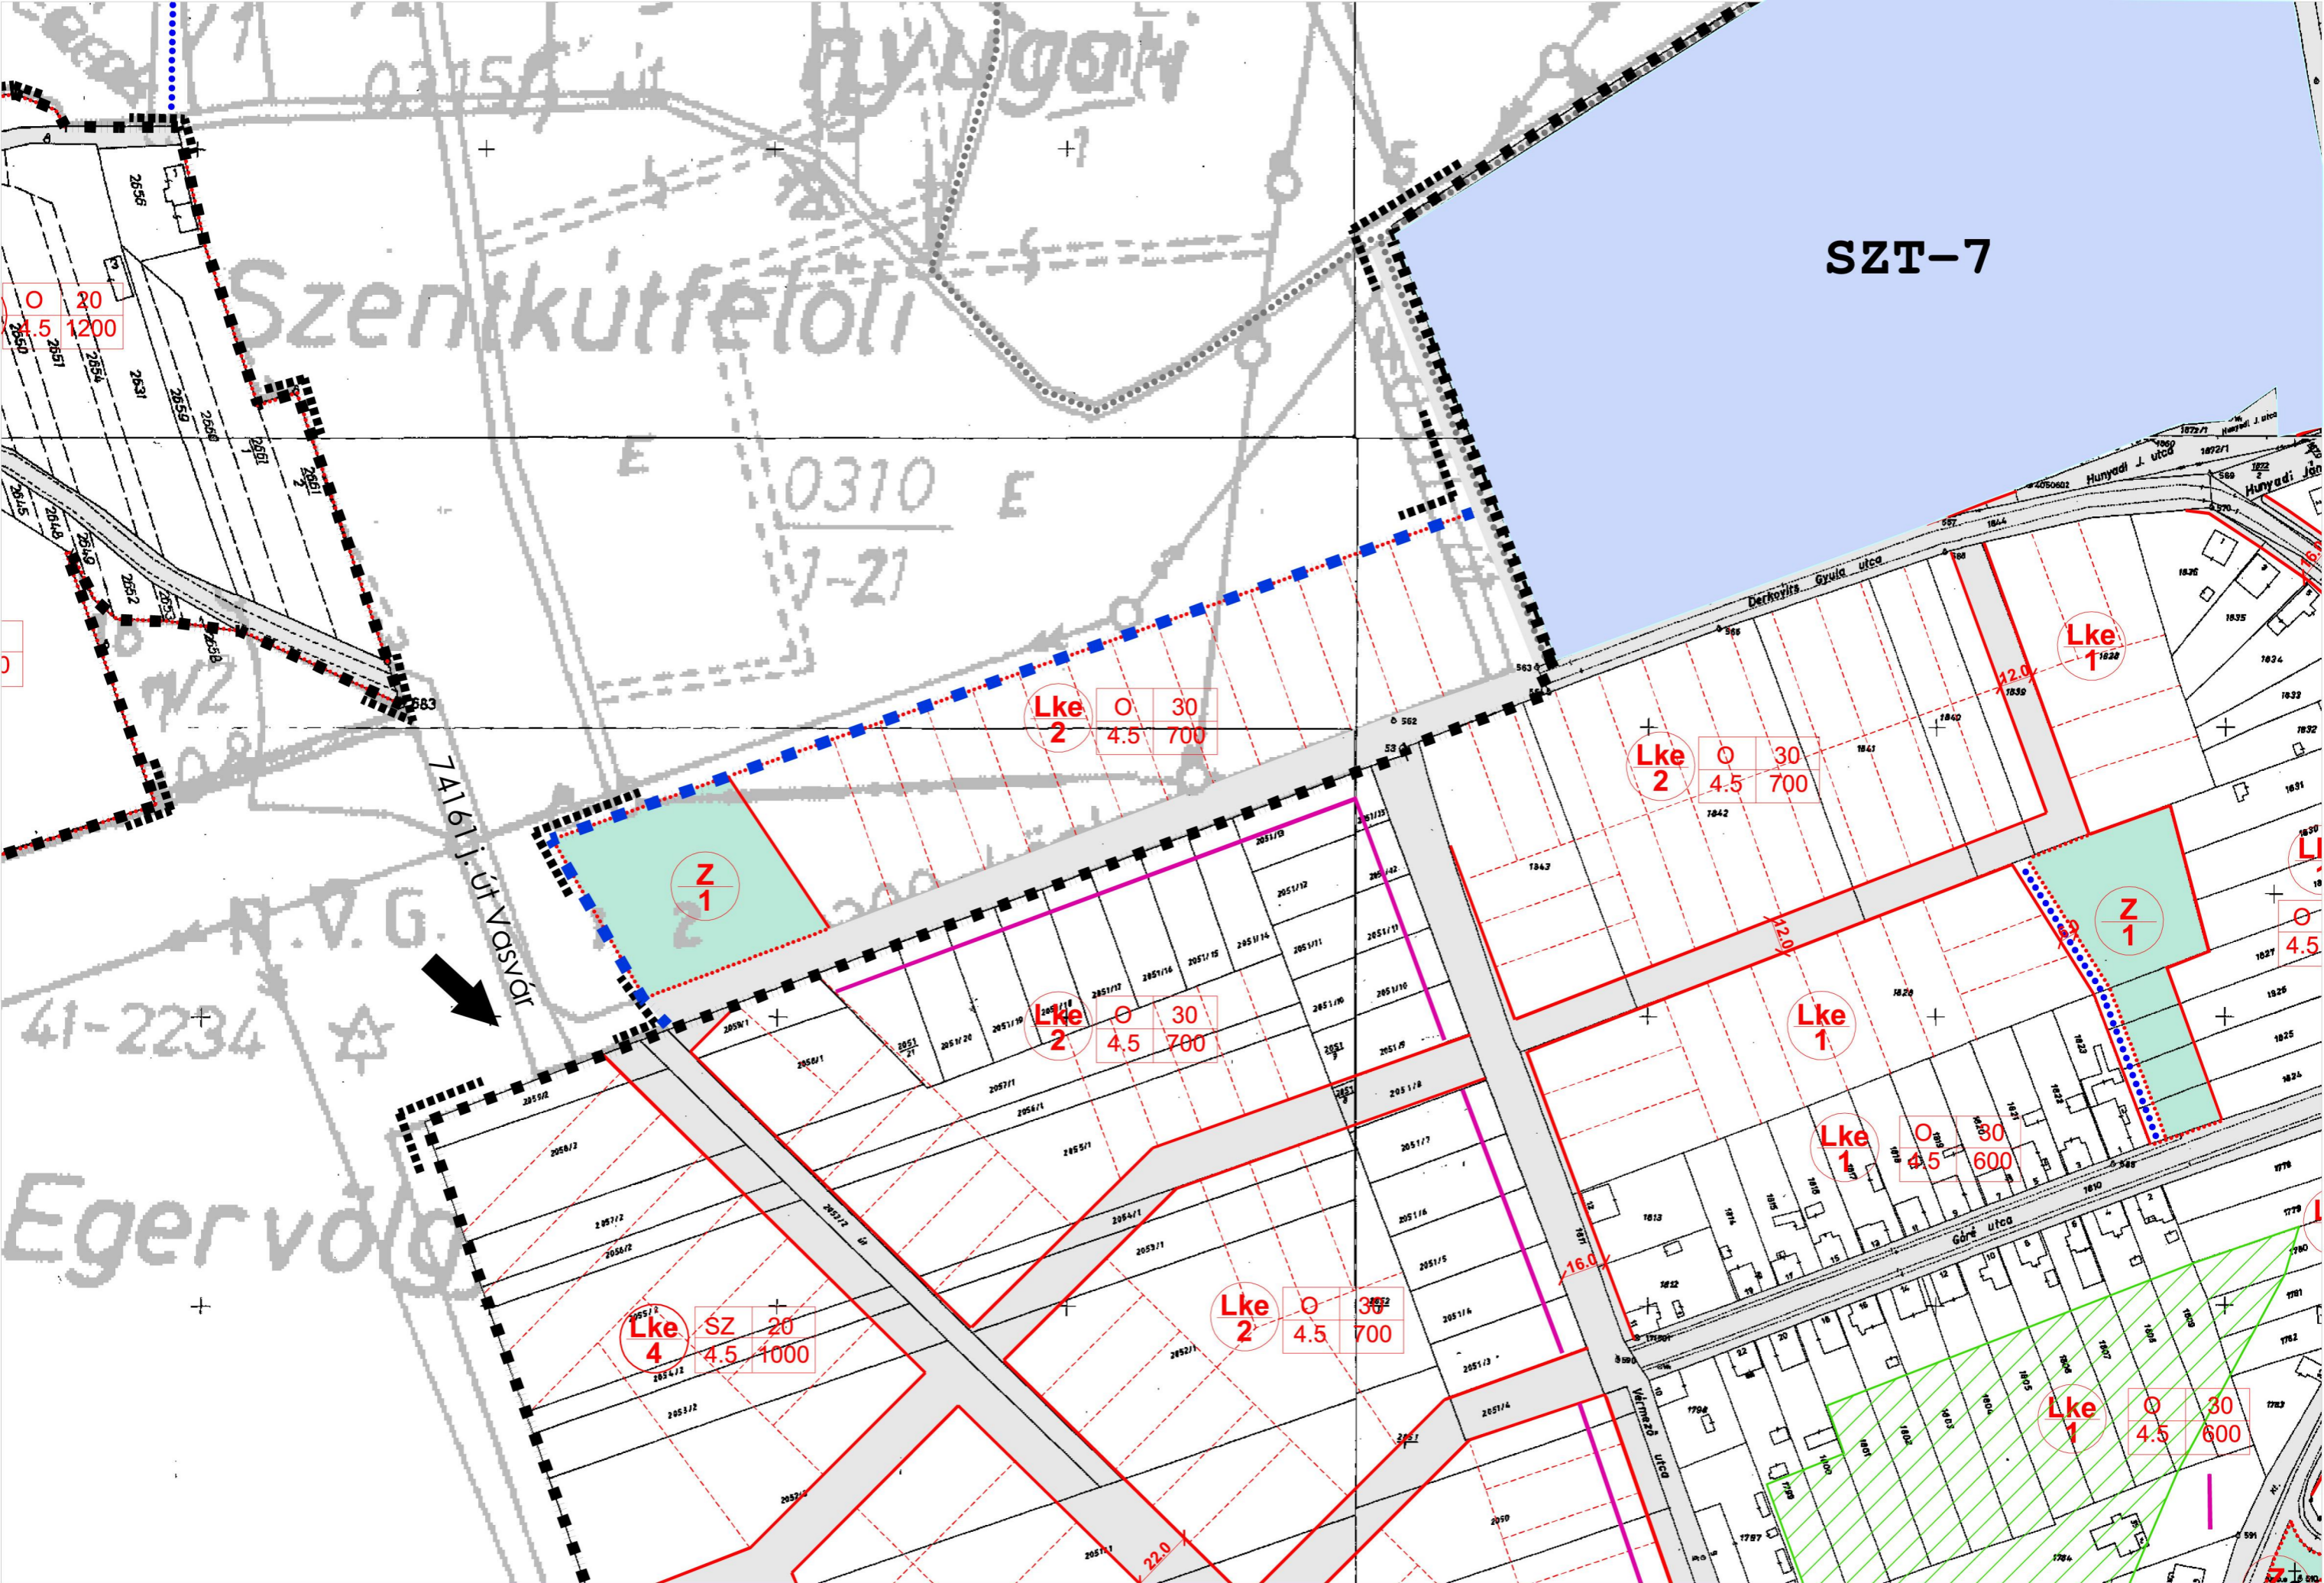

Ø 20  
4.5 1200

SZT-7

Szentkútfelől

0310 E

14191. J. út Vasvár

Lke 2 Ø 30  
4.5 700

Lke 2 Ø 30  
4.5 700

Lke 1

Z 1

Z 1

Lke 2 Ø 30  
4.5 700

Lke 1

Lke 1

Ø 30  
4.5 600


Lke 4 SZ 20  
4.5 1000


Lke 2 Ø 30  
4.5 700

Lke 1

Ø 30  
4.5 600

SZT-7

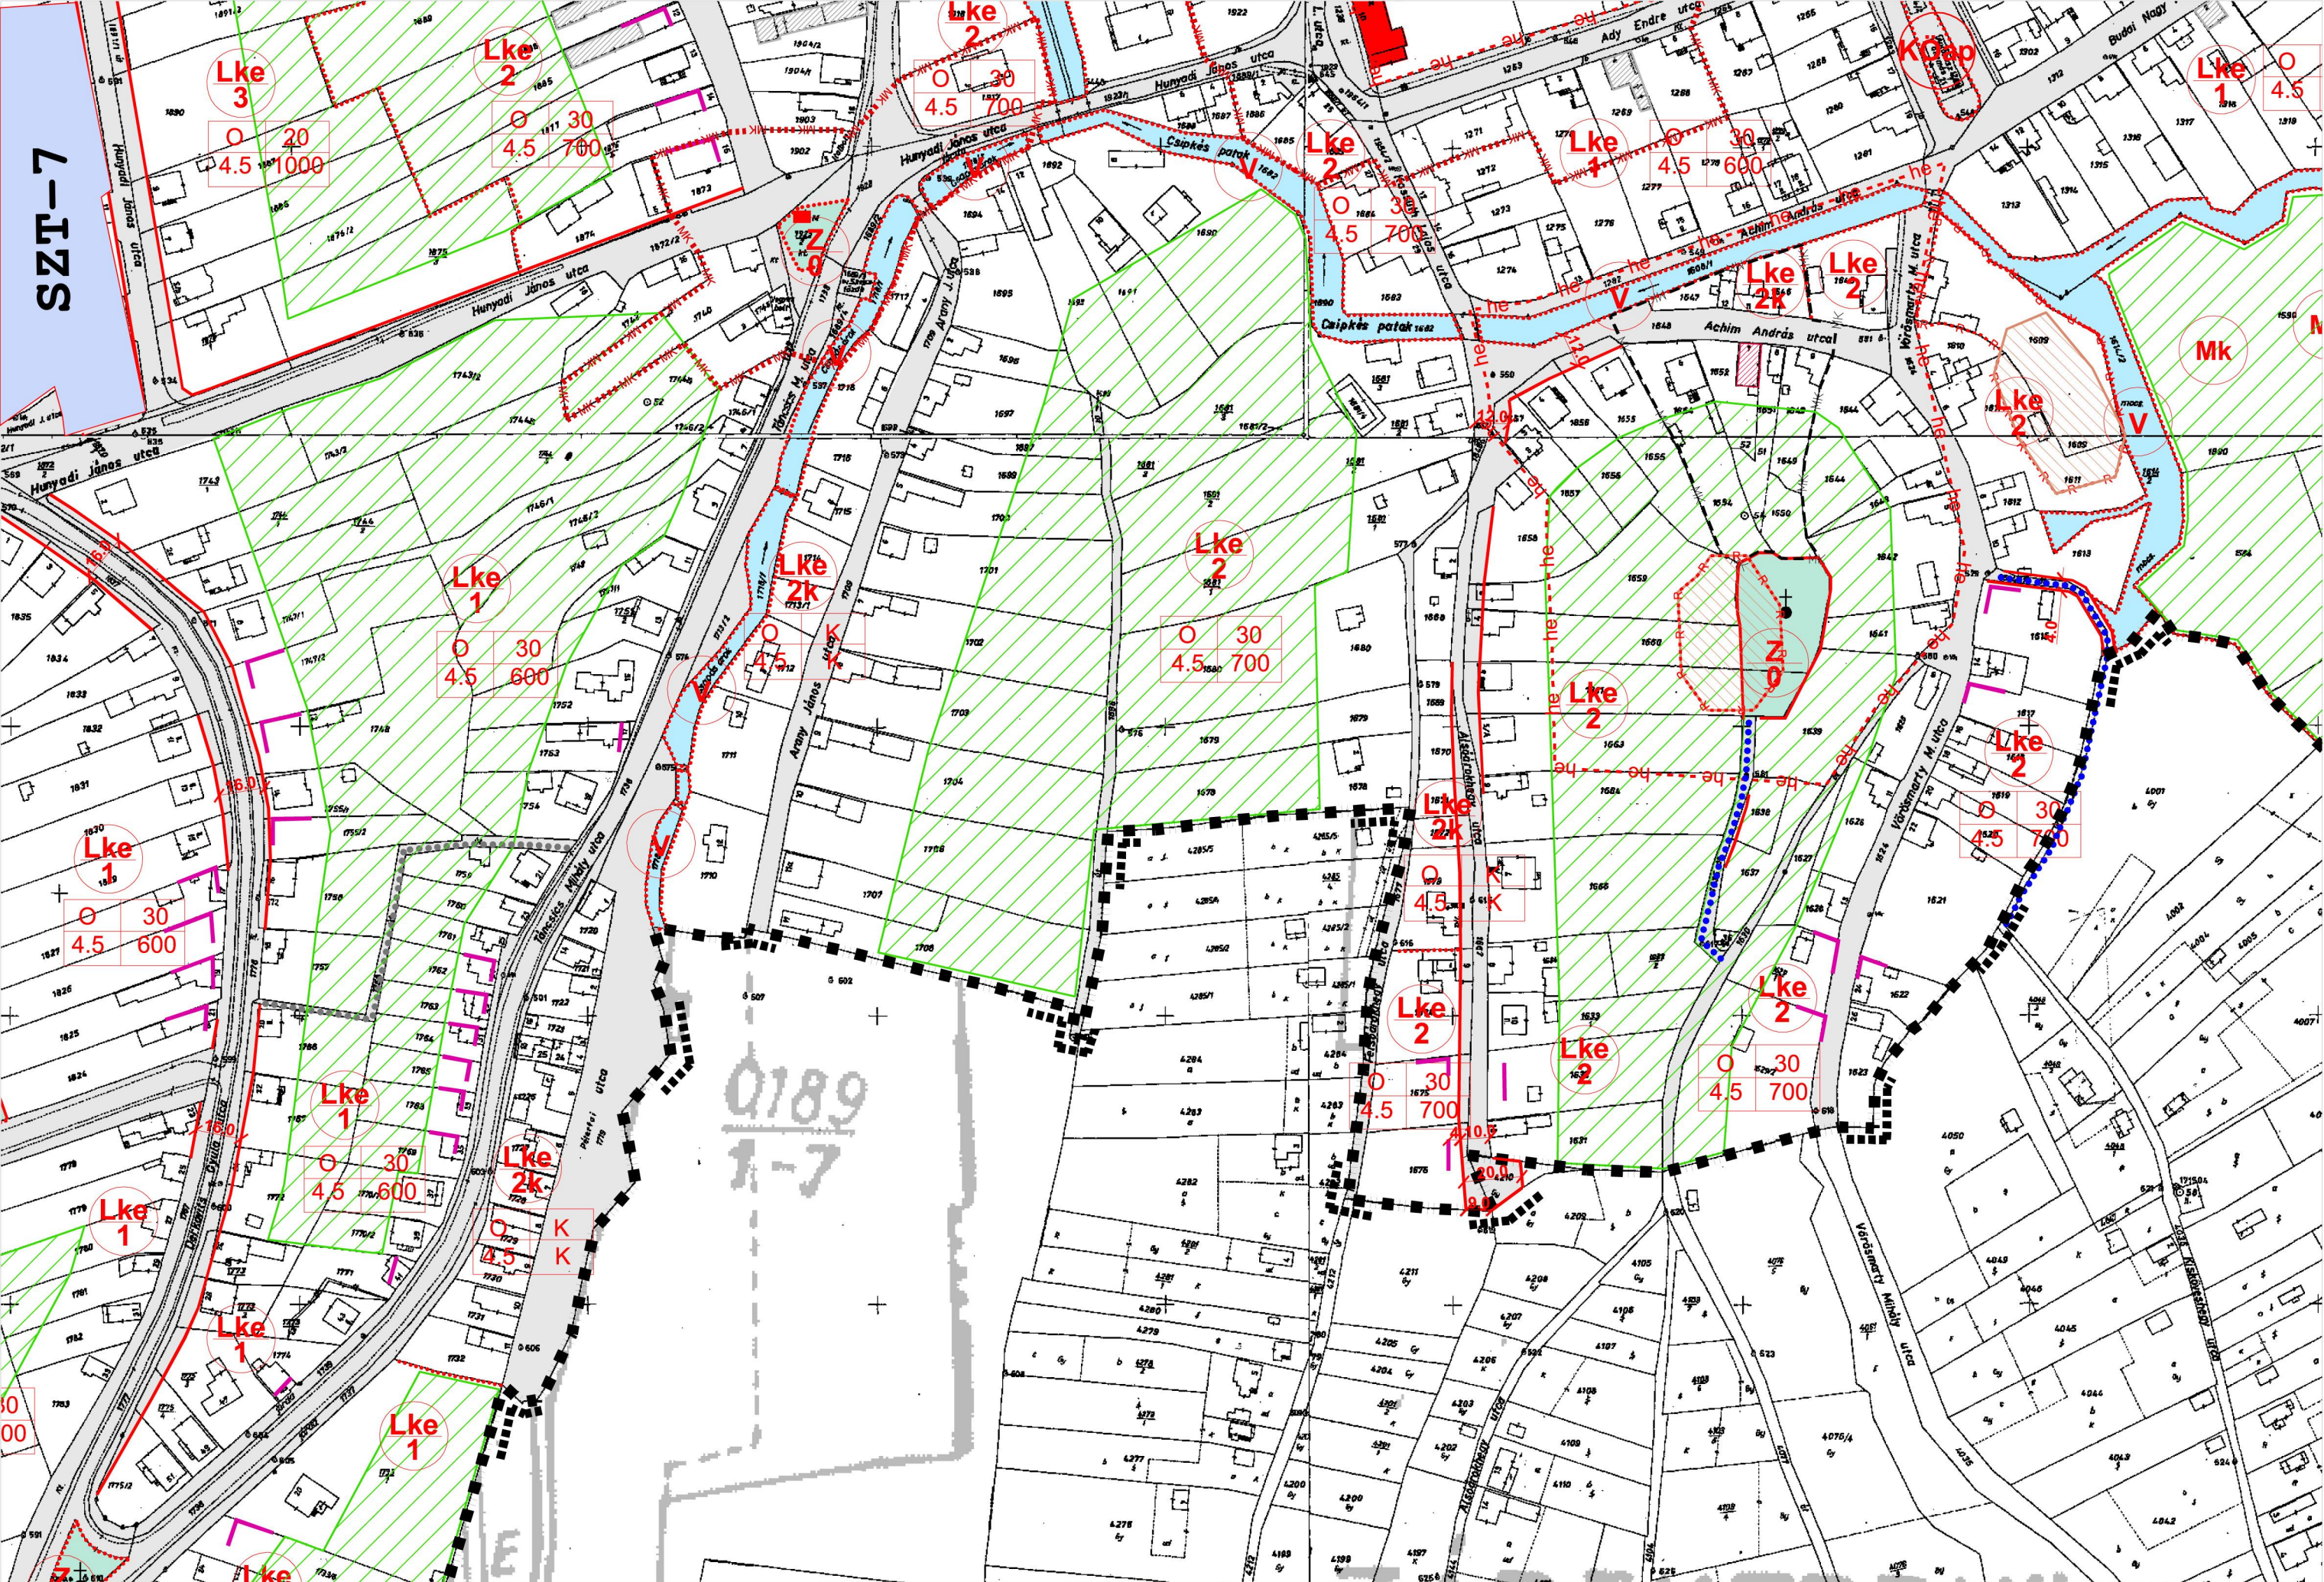

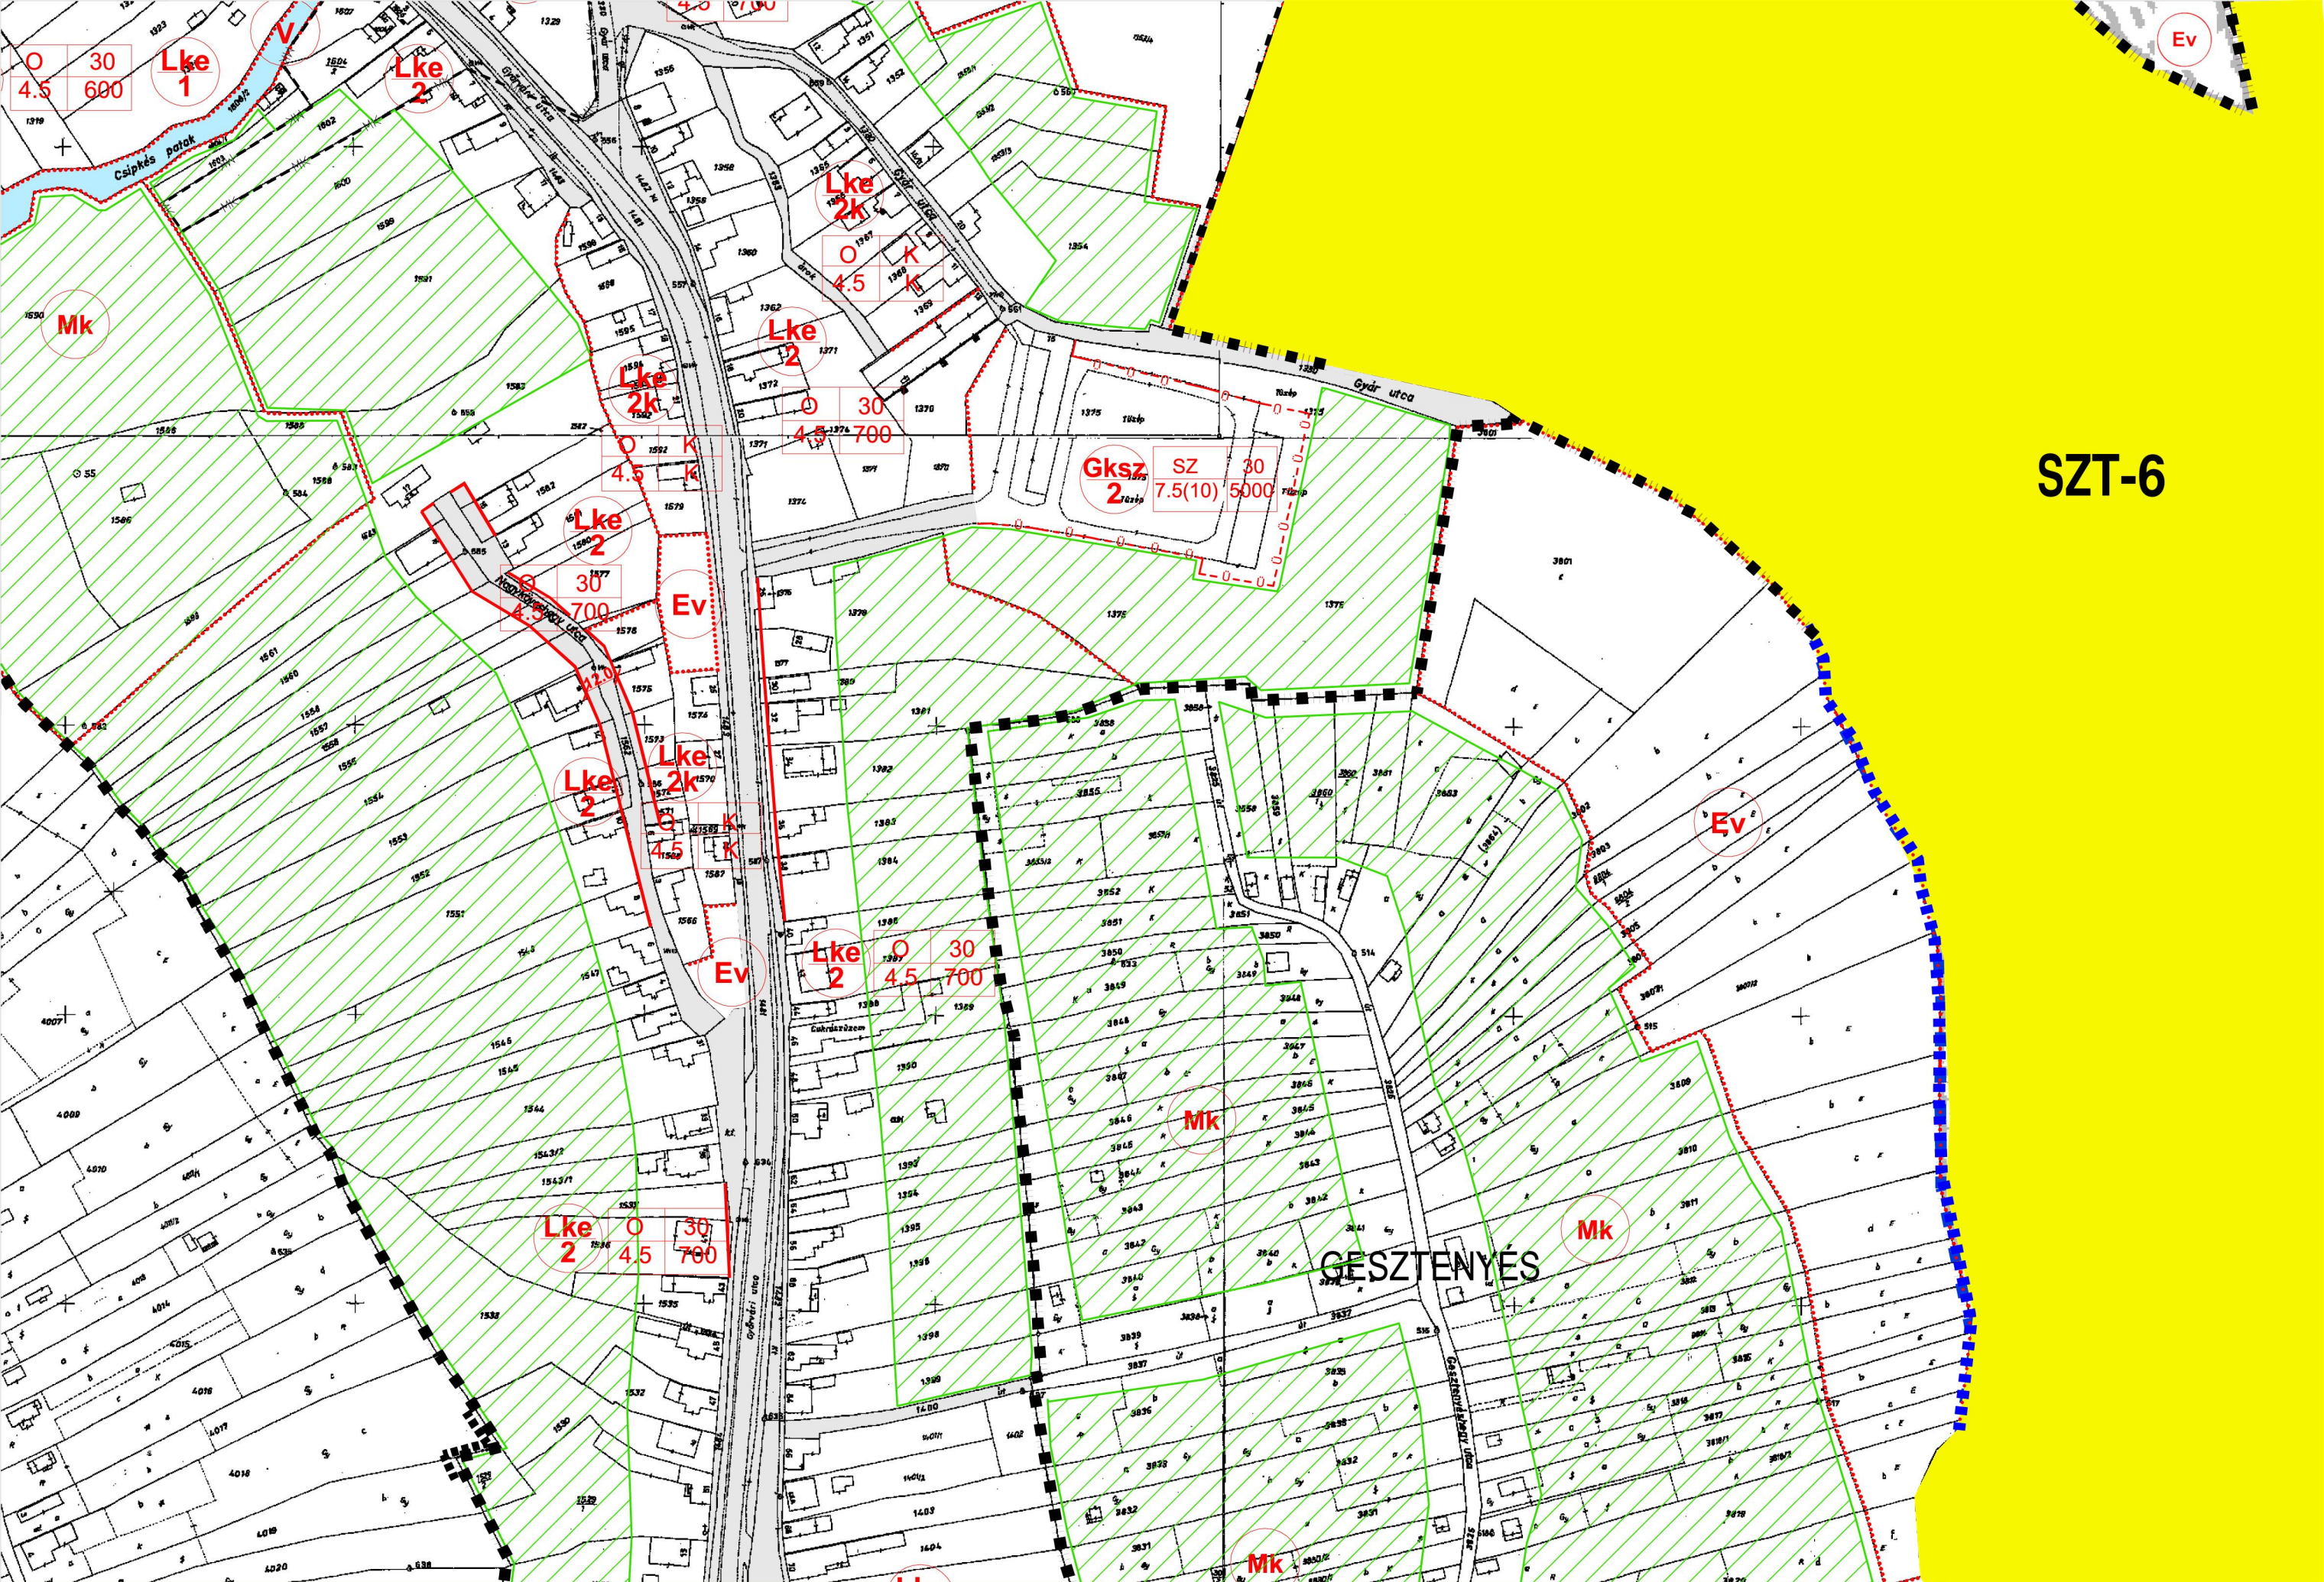


SZT-6


GESZTENYÉS

**SZT-6**


**SZT-1-2**

előtti

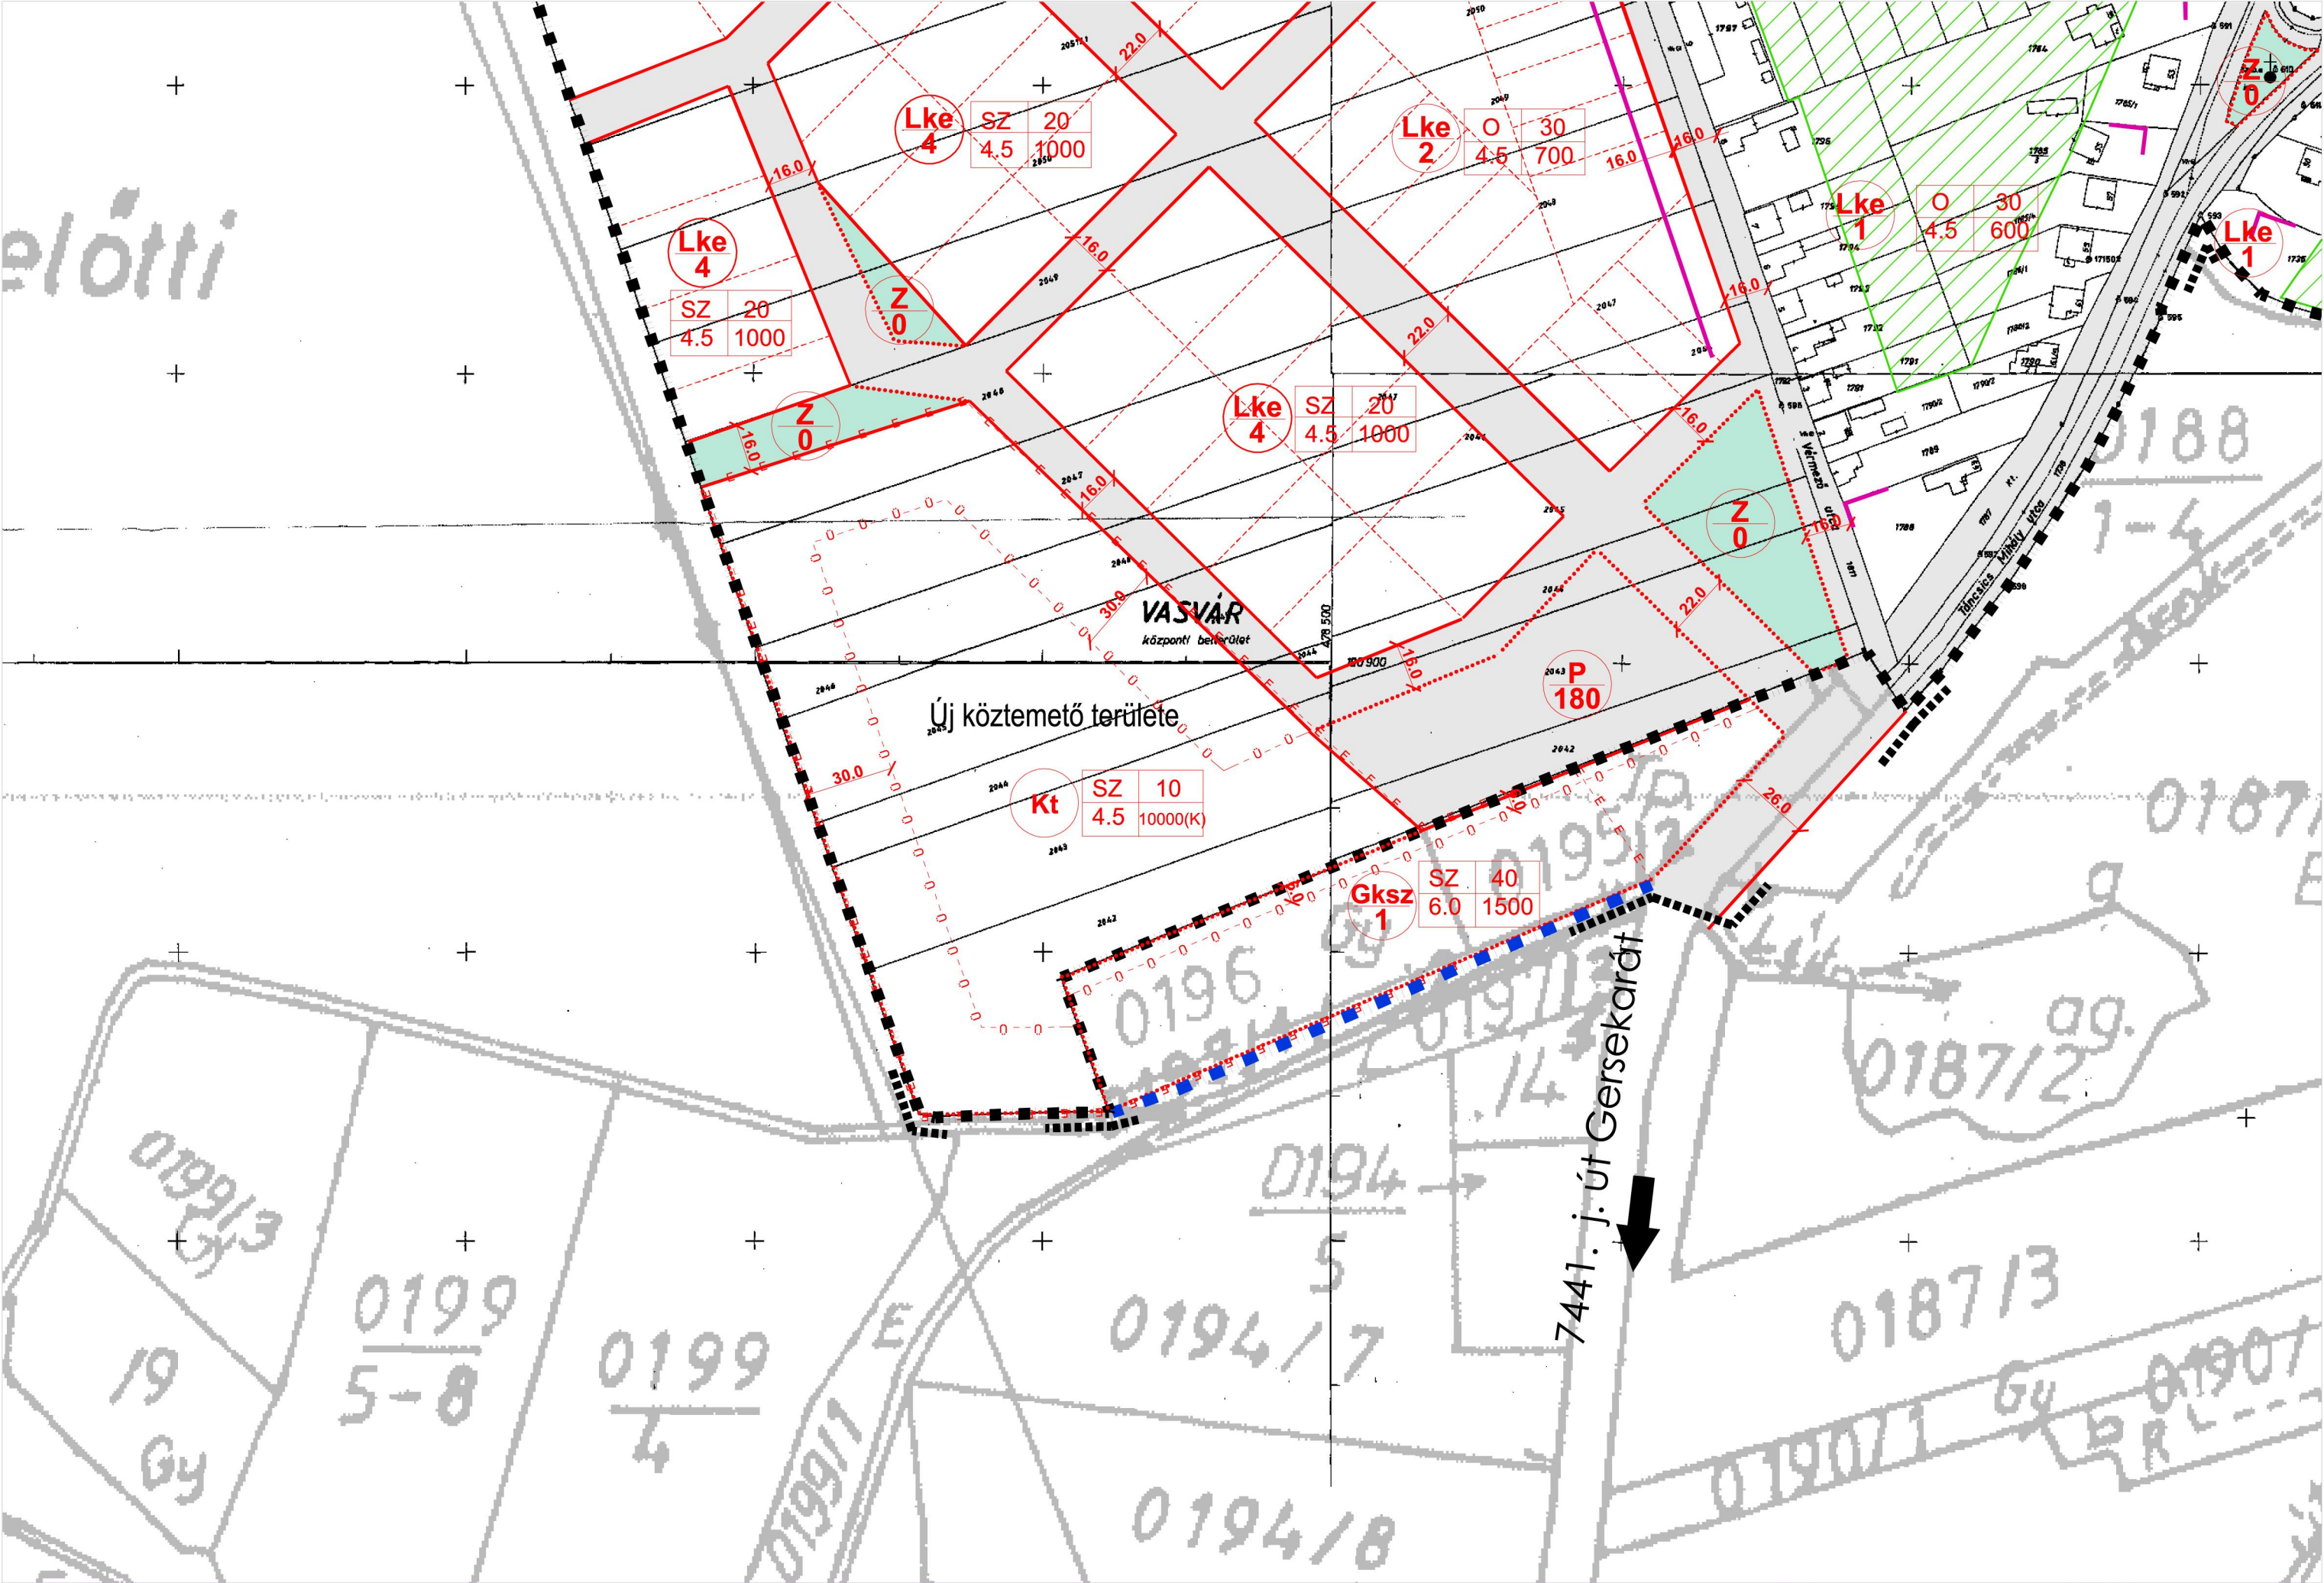

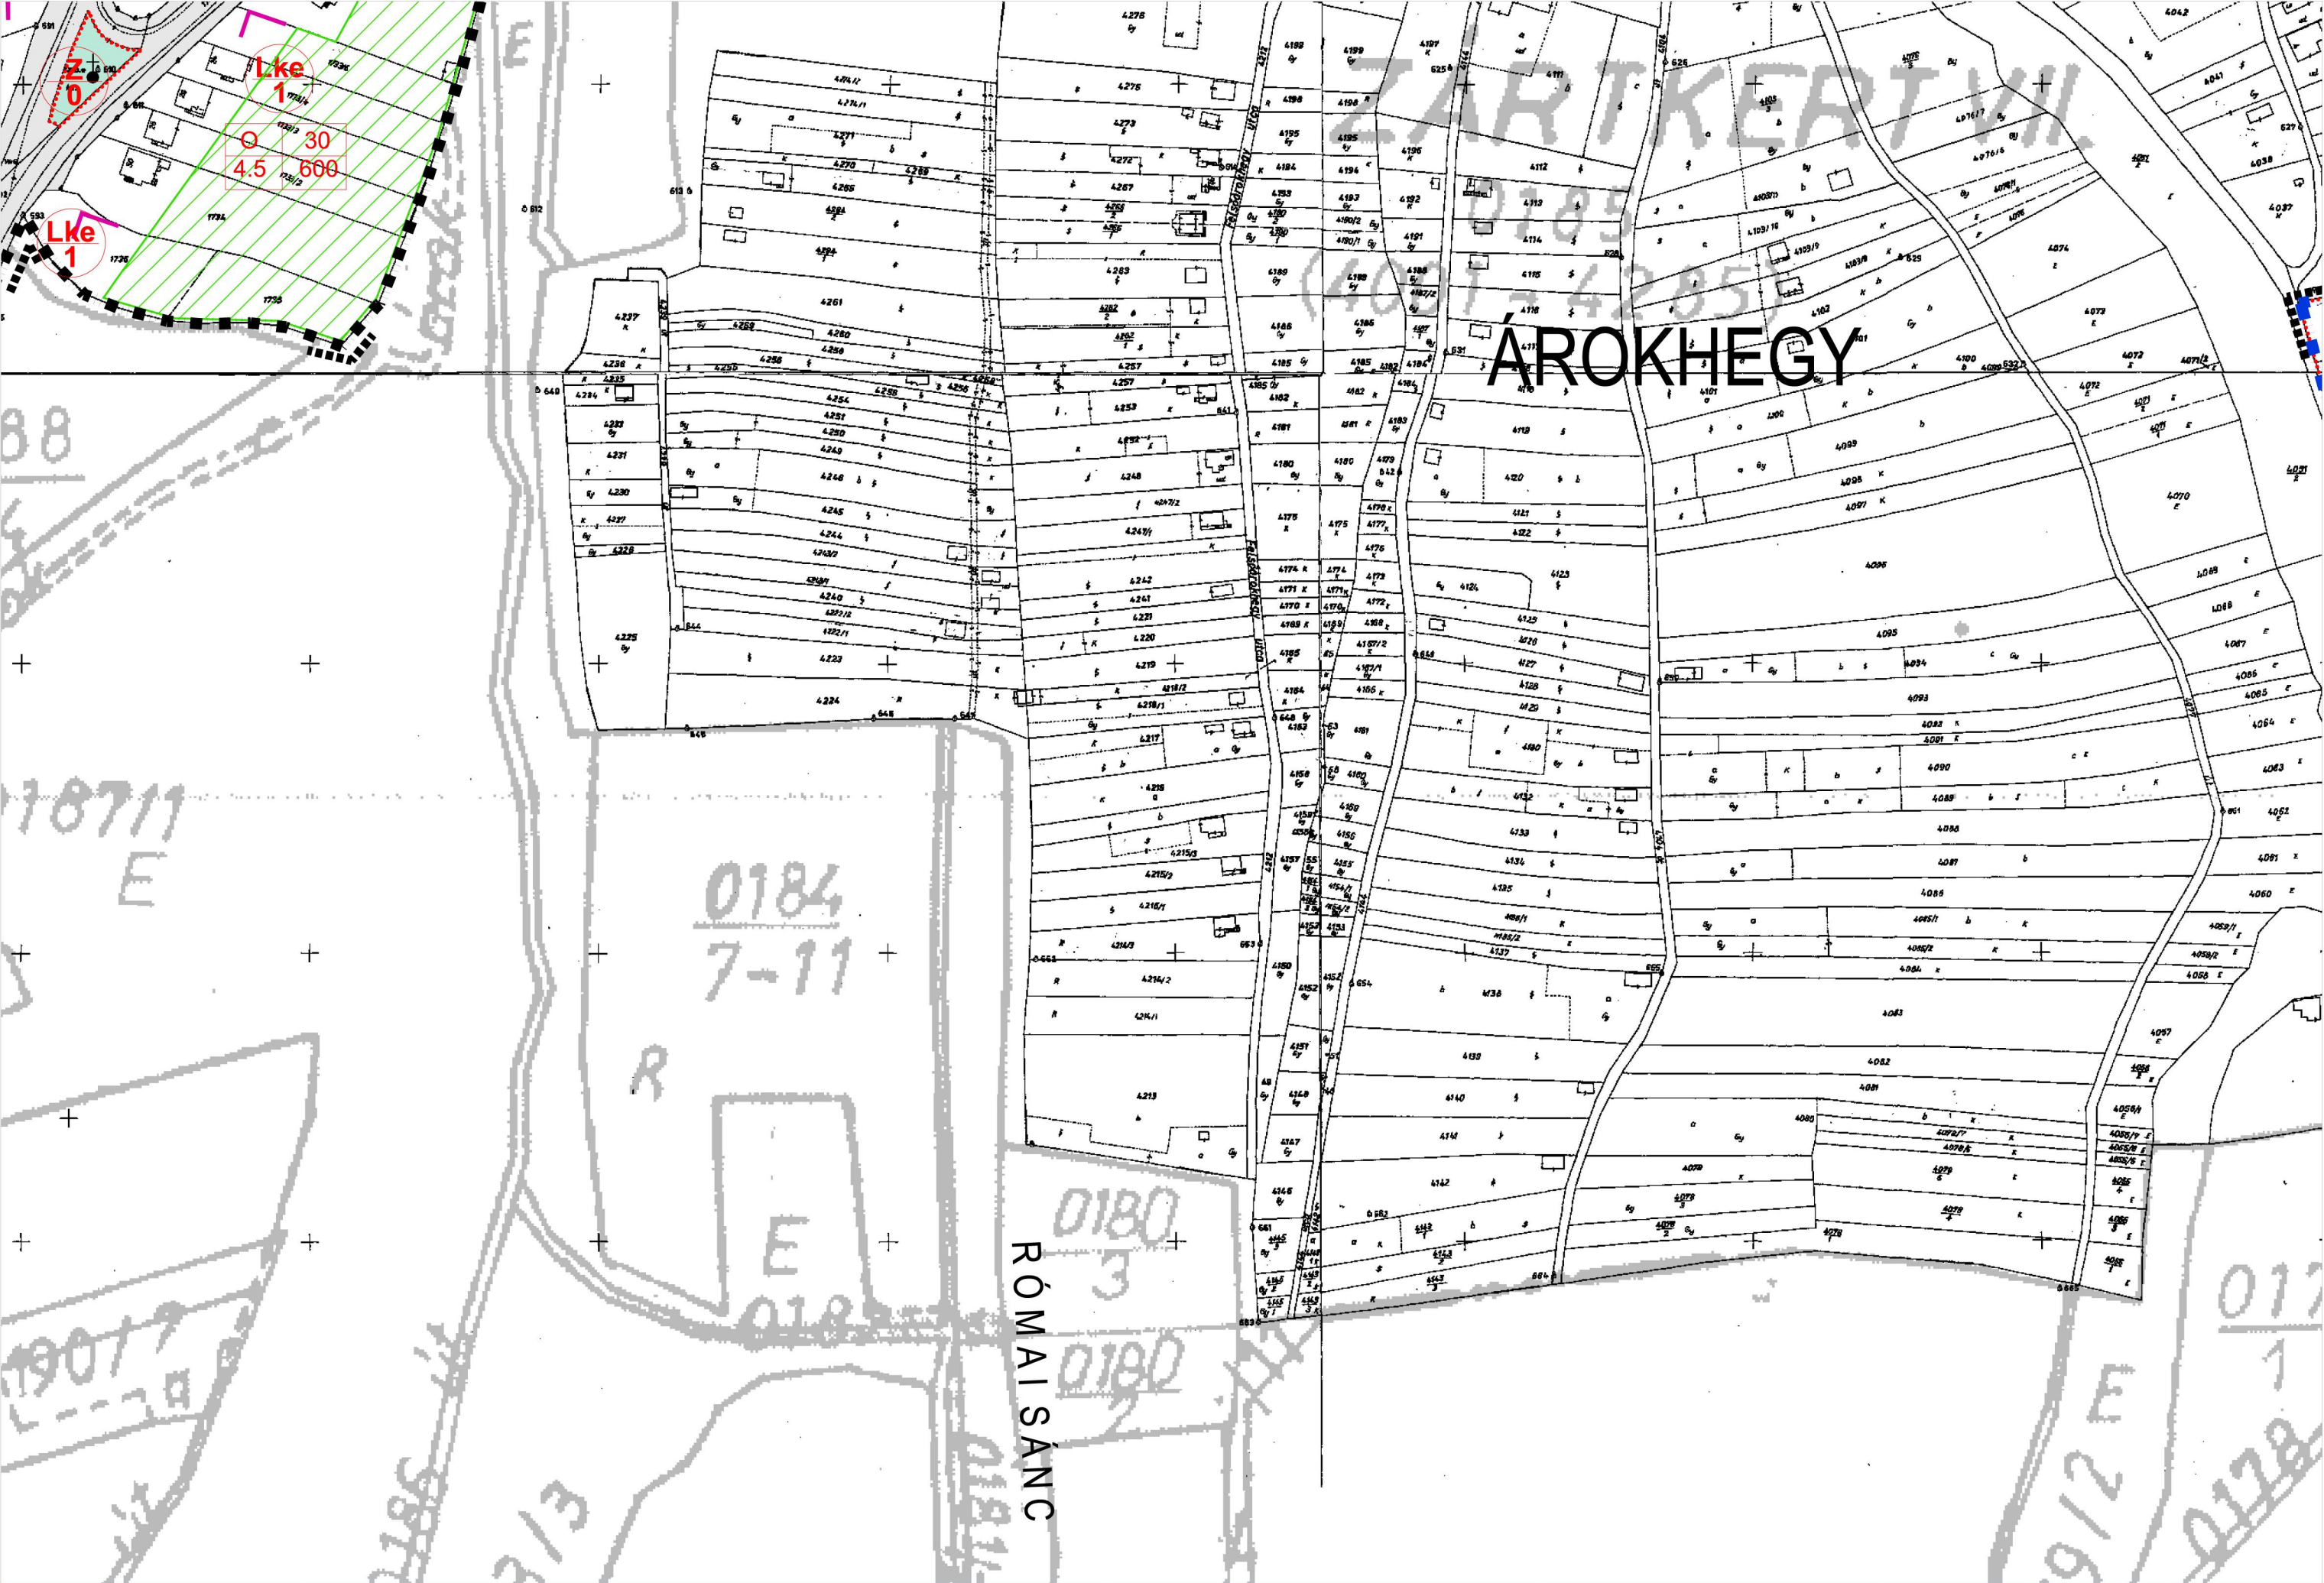

# ÁROKHEGY

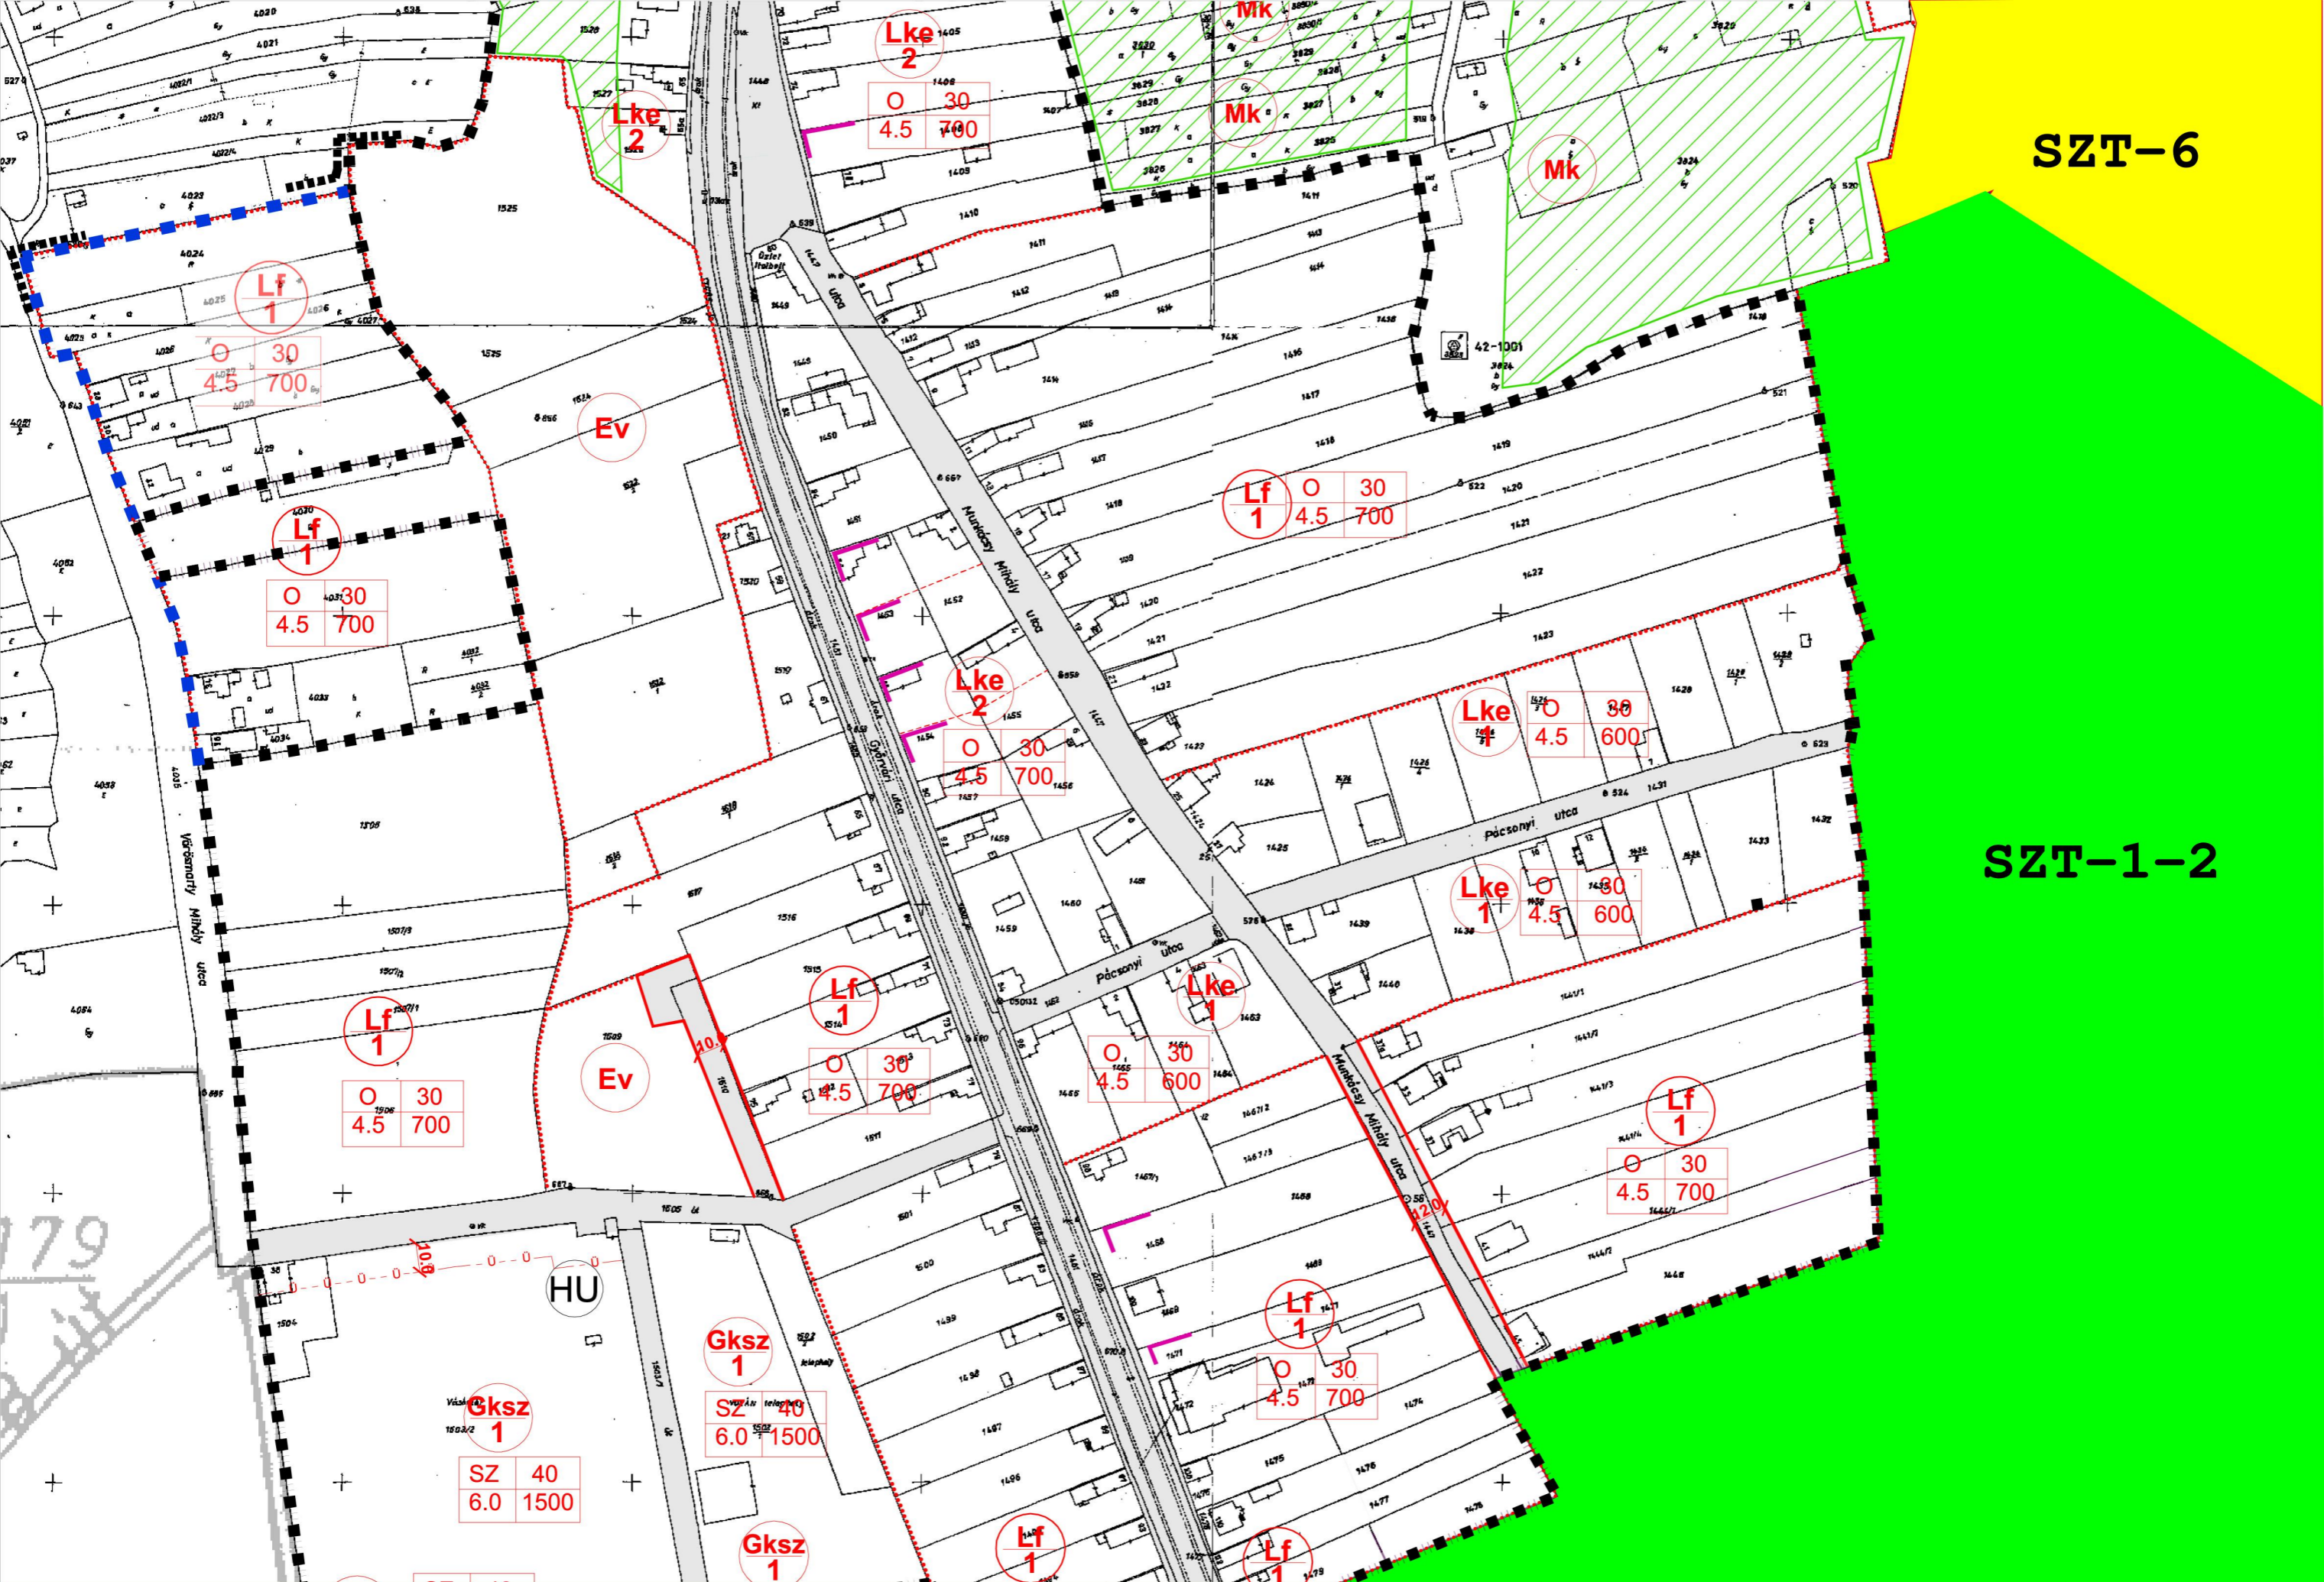

SZT-6

SZT-1-2

Lf 1

0	30
4.5	700

Lf 1

0	30
4.5	700

Lf 1

0	30
4.5	700

Lke 2

0	30
4.5	700

Lf 1

0	30
4.5	700

Lke 2

0	30
4.5	700

Lke 1

0	30
4.5	600

Lke 1

0	30
4.5	600

Lf 1

0	30
4.5	700

Lke 1

0	30
4.5	600

Lf 1

0	30
4.5	700

Lf 1

0	30
4.5	700

Gksz 1

SZ	40
6.0	1500

Gksz 1

SZ	40
6.0	1500

Gksz 1

Lf 1

Lf 1

**SZT-6**

**SZT-1-2**

Gksz 1	SZ	40
	6.0	1500

Gksz  
1

Lf 1	O	30
	4.5	700

Lf  
1

0174  
E

0172

Gksz 2	SZ	30
	7.5(10)	5000

Tr.  
0173

0175

0170

**SZT-1-2**

7

77