


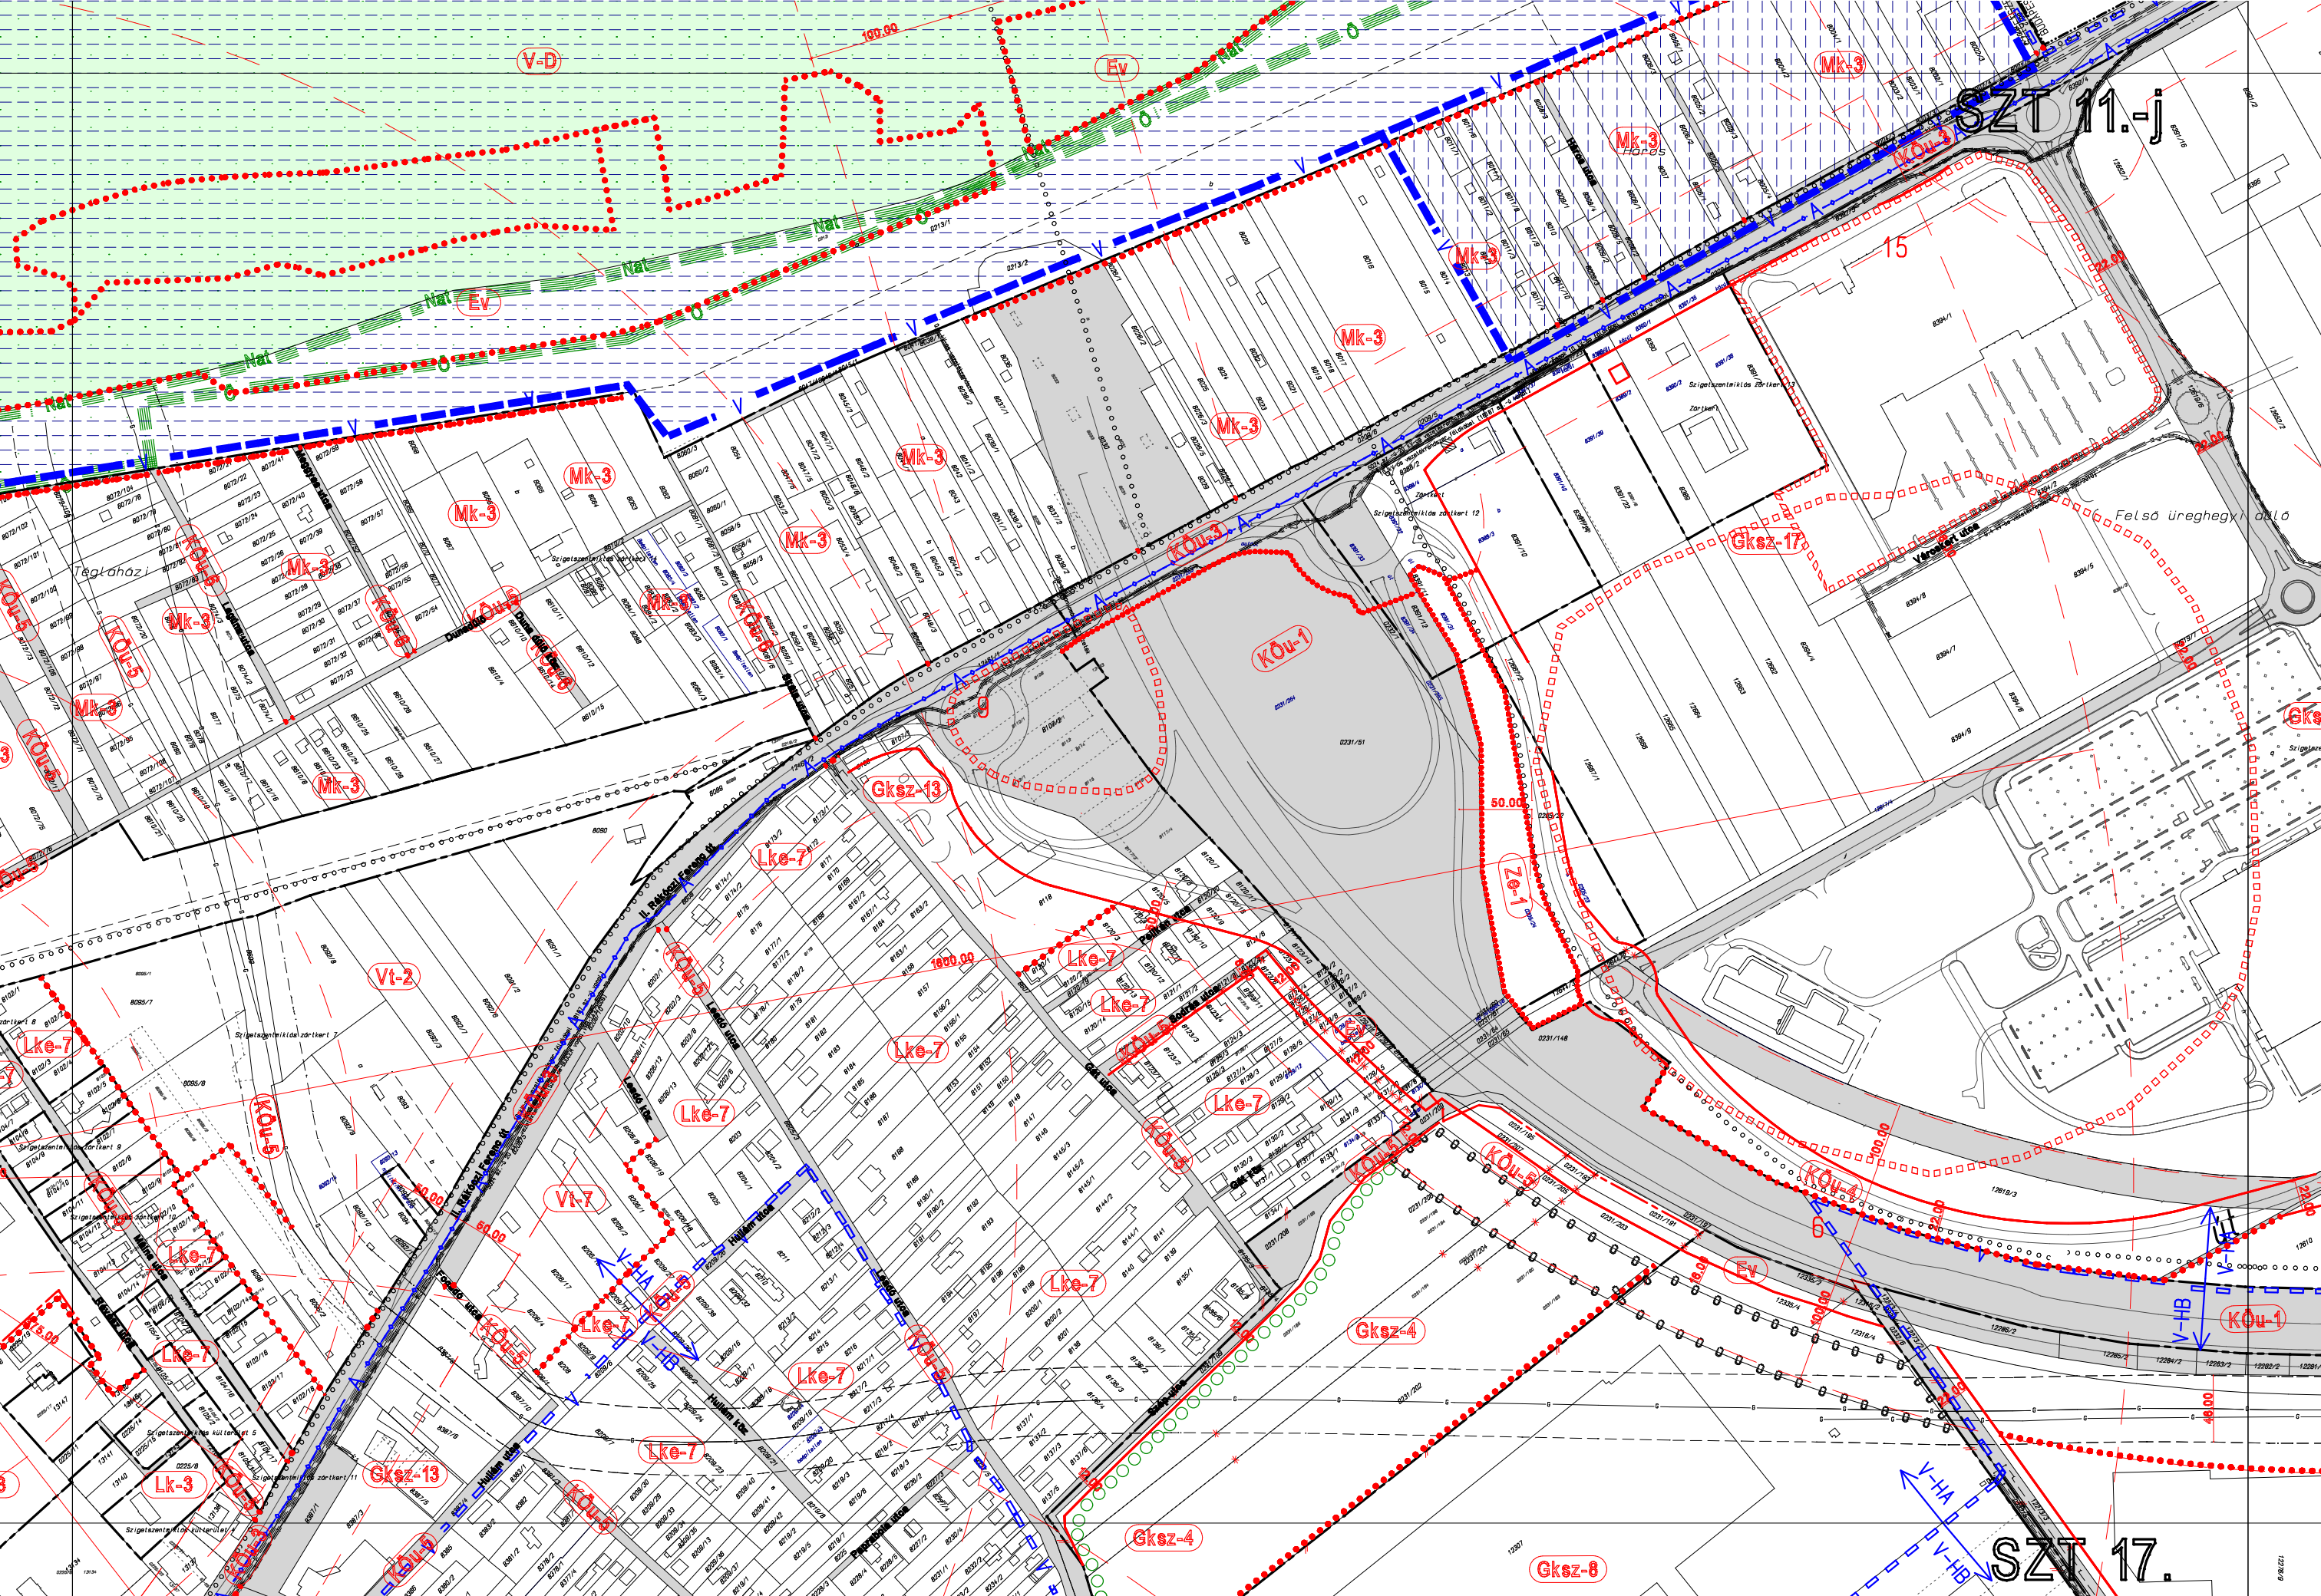

SZT 11.-j

SZT 17.